

Process ID# 66814

1292

1088


To be brought under the provisions of the Real Property Ordinance

Ward of Guayaguayare

County of Mayaro

Cadastral Sheet ( H.10.I ) 66.B.

2/d

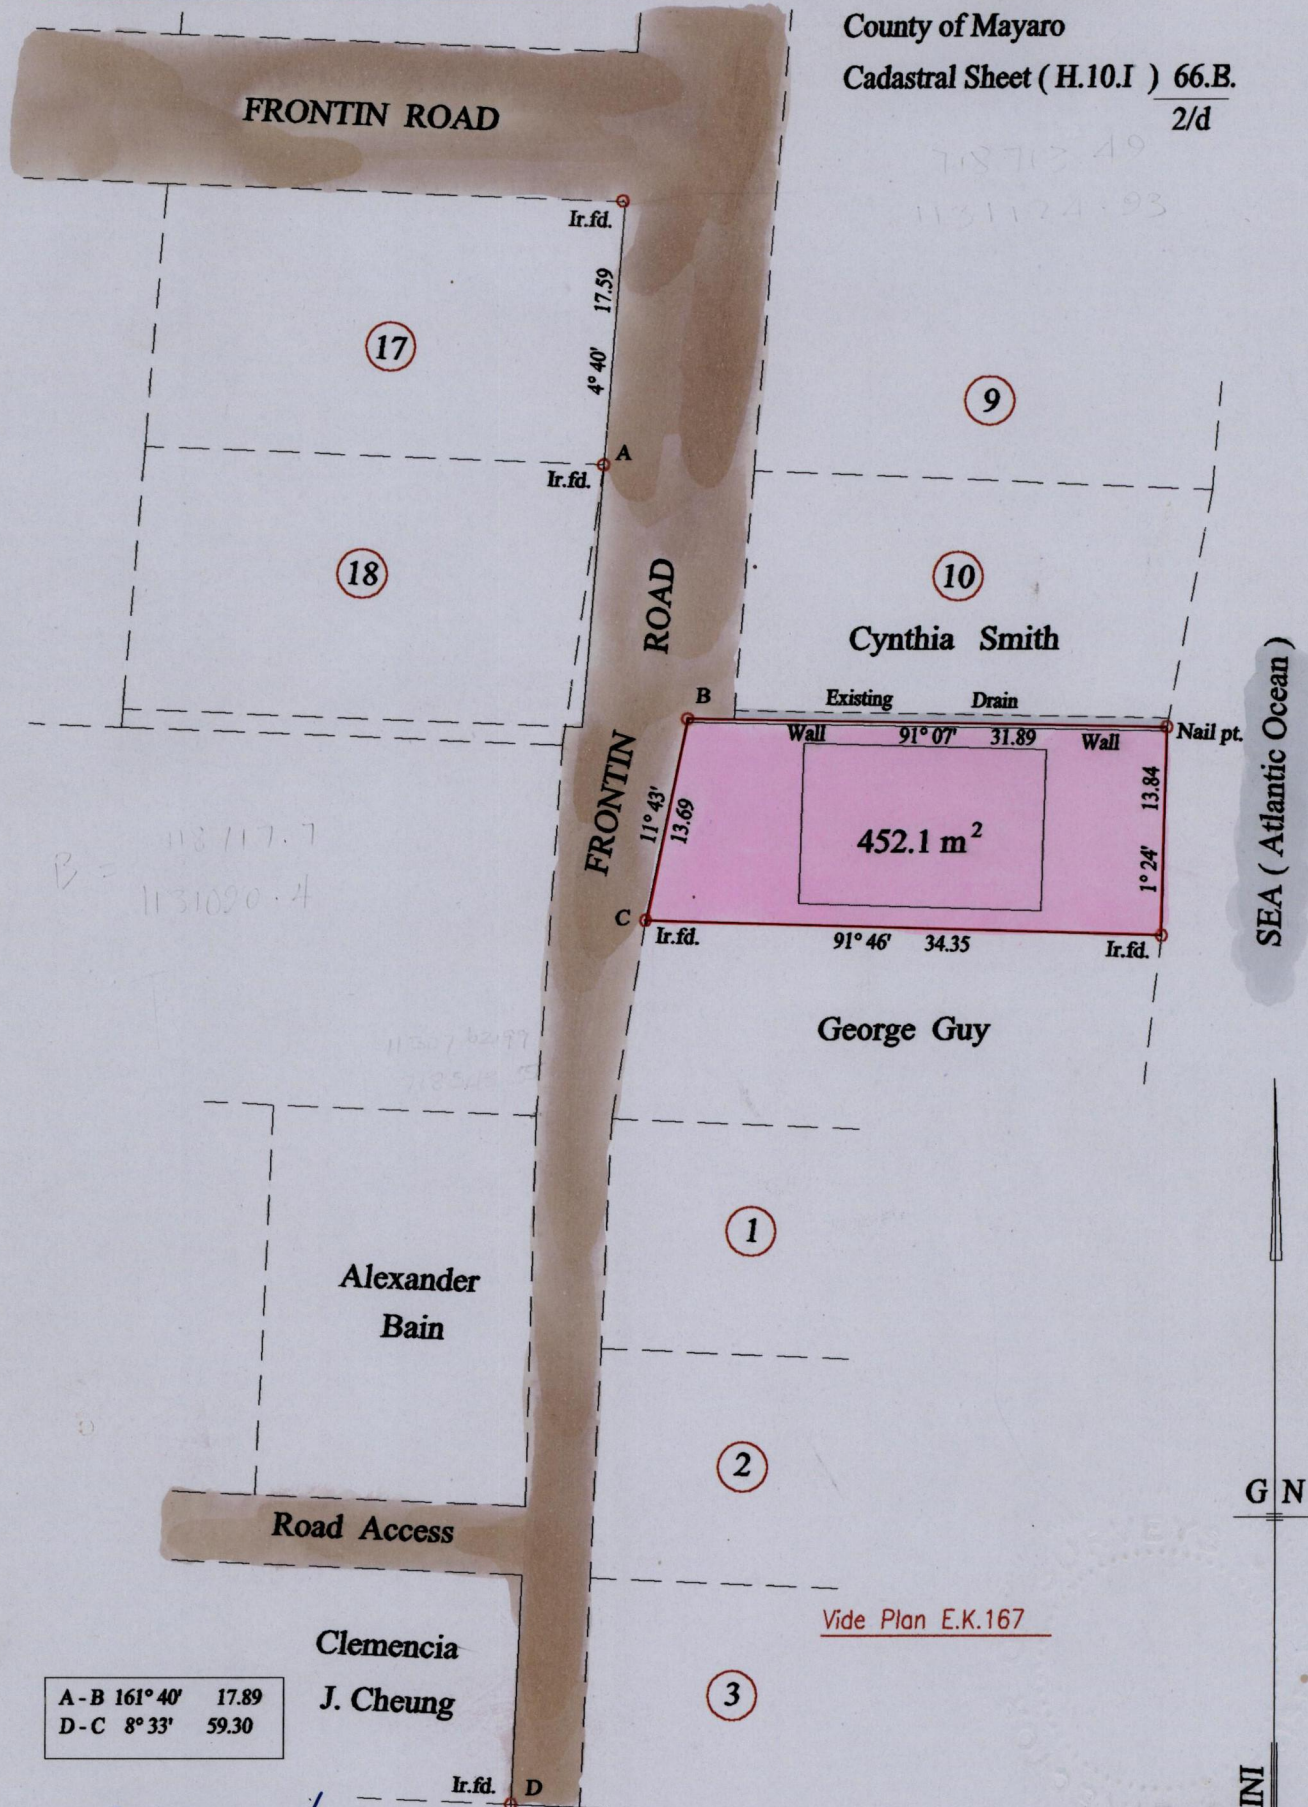

A - B	161° 40'	17.89
D - C	8° 33'	59.30

Approved *[Signature]*  
 Director of Surveys  
 2005-8-15


Vide Bk. 956 fol. 166

o Denotes Iron put except stated otherwise. SCALE : 1:500

Note: Bearings are cassini grid based on solar observations Distances are in metres  
 PLAN of a Parcel of land coloured pink in the Ward of Guayaguayare  
 Containing four hundred and fifty two point one square metres  
 Surveyed by me, with due authority, on the 15th. October 2004 for Motie Debi Geeta Maharaj & Shebha Oma Chadeesingh  
 In accordance with Regulation 25 (1) of the Land Surveyors' Regulations 1998,  
 I certify that this plan is correct.

Checked by *[Signature]*

Entered on *[Signature]* Trinidad & Tobago Land Surveyor ..... 12.01.2005

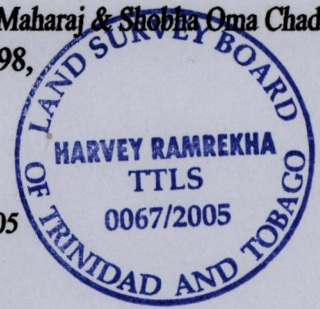

SEA ( Atlantic Ocean )

GN

CASSINI