

1292

109

U.P.R.N No.....

Cadastral Sheet (1.16 K.) 1F  
4/b


To be brought under the provisions of the  
Real Property Ordinance

Ward of Tobago

Parish of St. Patrick


Process ID# 66818

located (3)

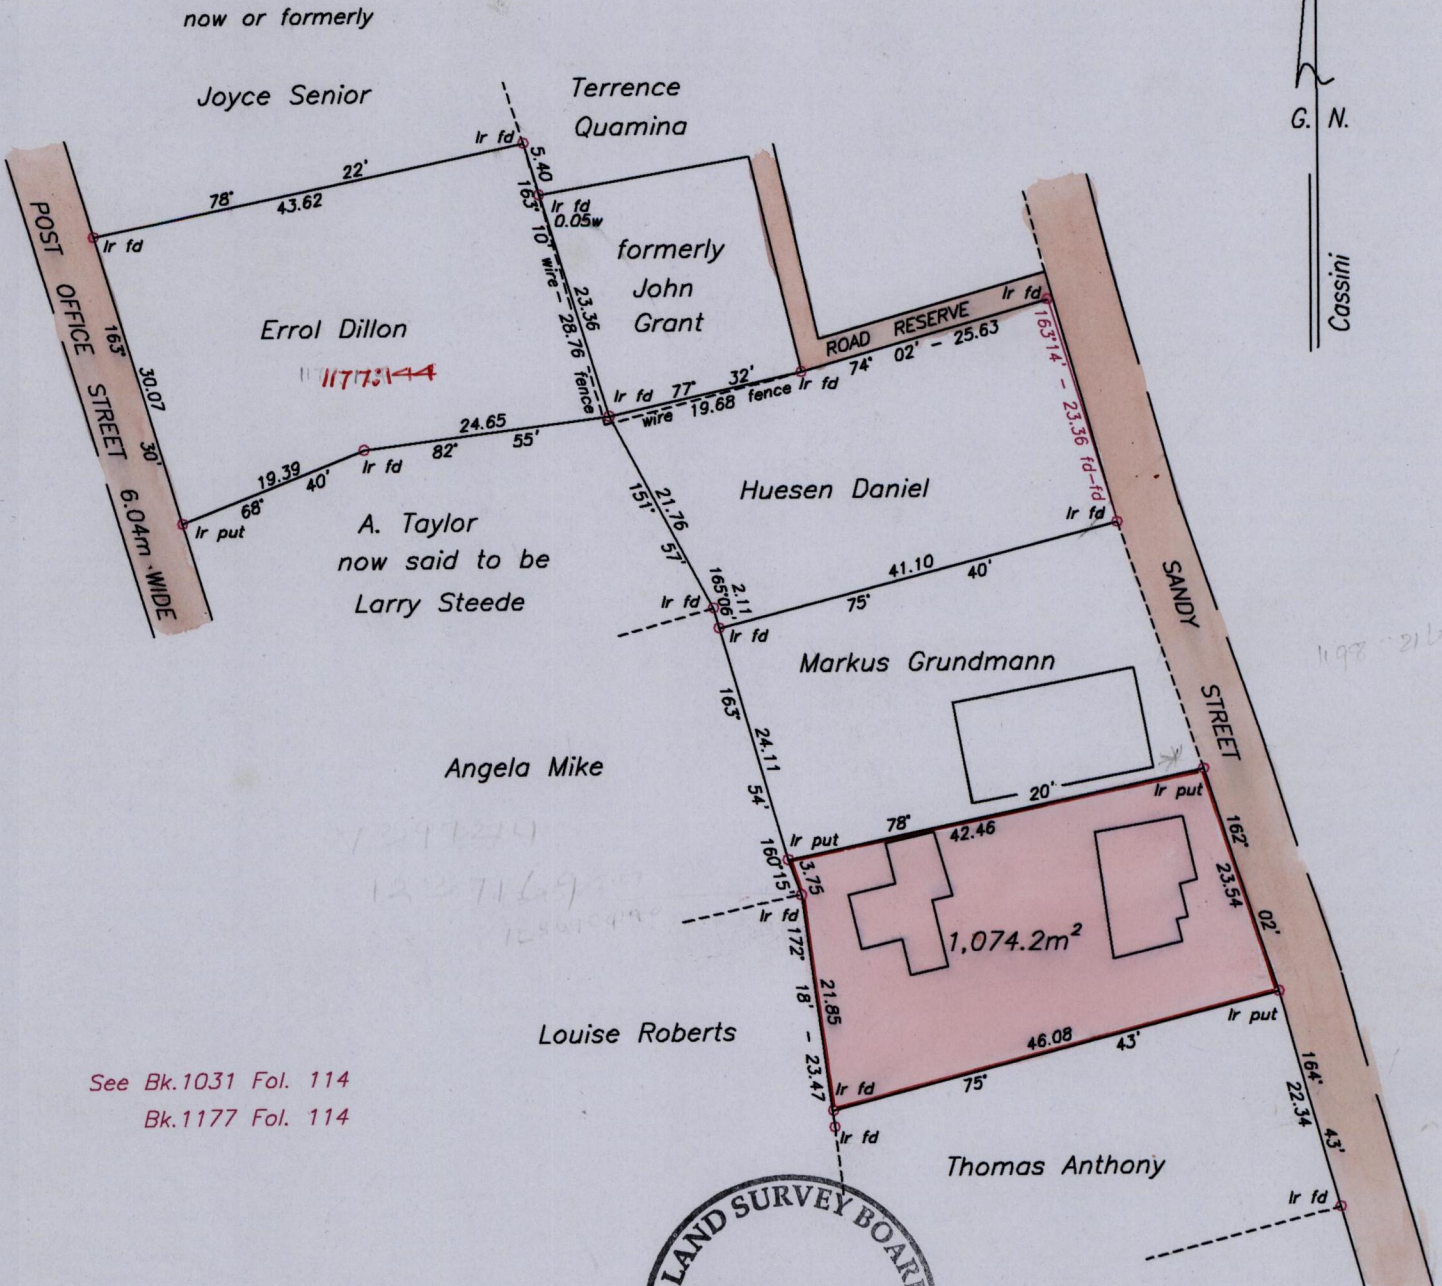

See Bk.1031 Fol. 114  
Bk.1177 Fol. 114

Approved by.....  
*[Signature]*  
Director of Surveys  
2005-8-24

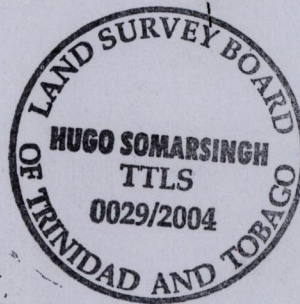

SCALE 1/750  
Distances are in metres

o Denotes Iron put unless otherwise stated  
Bearings are Cassini Grid based on Solar Observations

Plan of a Parcel of land coloured pink in the Ward of Tobago  
Containing one thousand and seventy four point two square metres  
Surveyed by me, with due authority on the 9th March 2004 for Agatha Phillip  
In accordance with Regulation 25 (1) of the Land Surveyors' Regulations 1998,  
I certify that this plan is correct.

Checked by.....  
*[Signature]* 11/8/05

Entered *[Signature]* Trinidad and Tobago Land Surveyor.....  
4.6.2013