

U.P.R.N No.....

Cadastral Sheet (1.16.K.) 1 E / 4/b 1E / 4b


To be brought under the provisions of the Real Property Ordinance.

Ward of Tobago  
Parish of St. Patrick

Process ID#66819

BUCCOO POINT

Vide Bk. 1177 Fol. 115  
Bk. 1041 Fol. 19

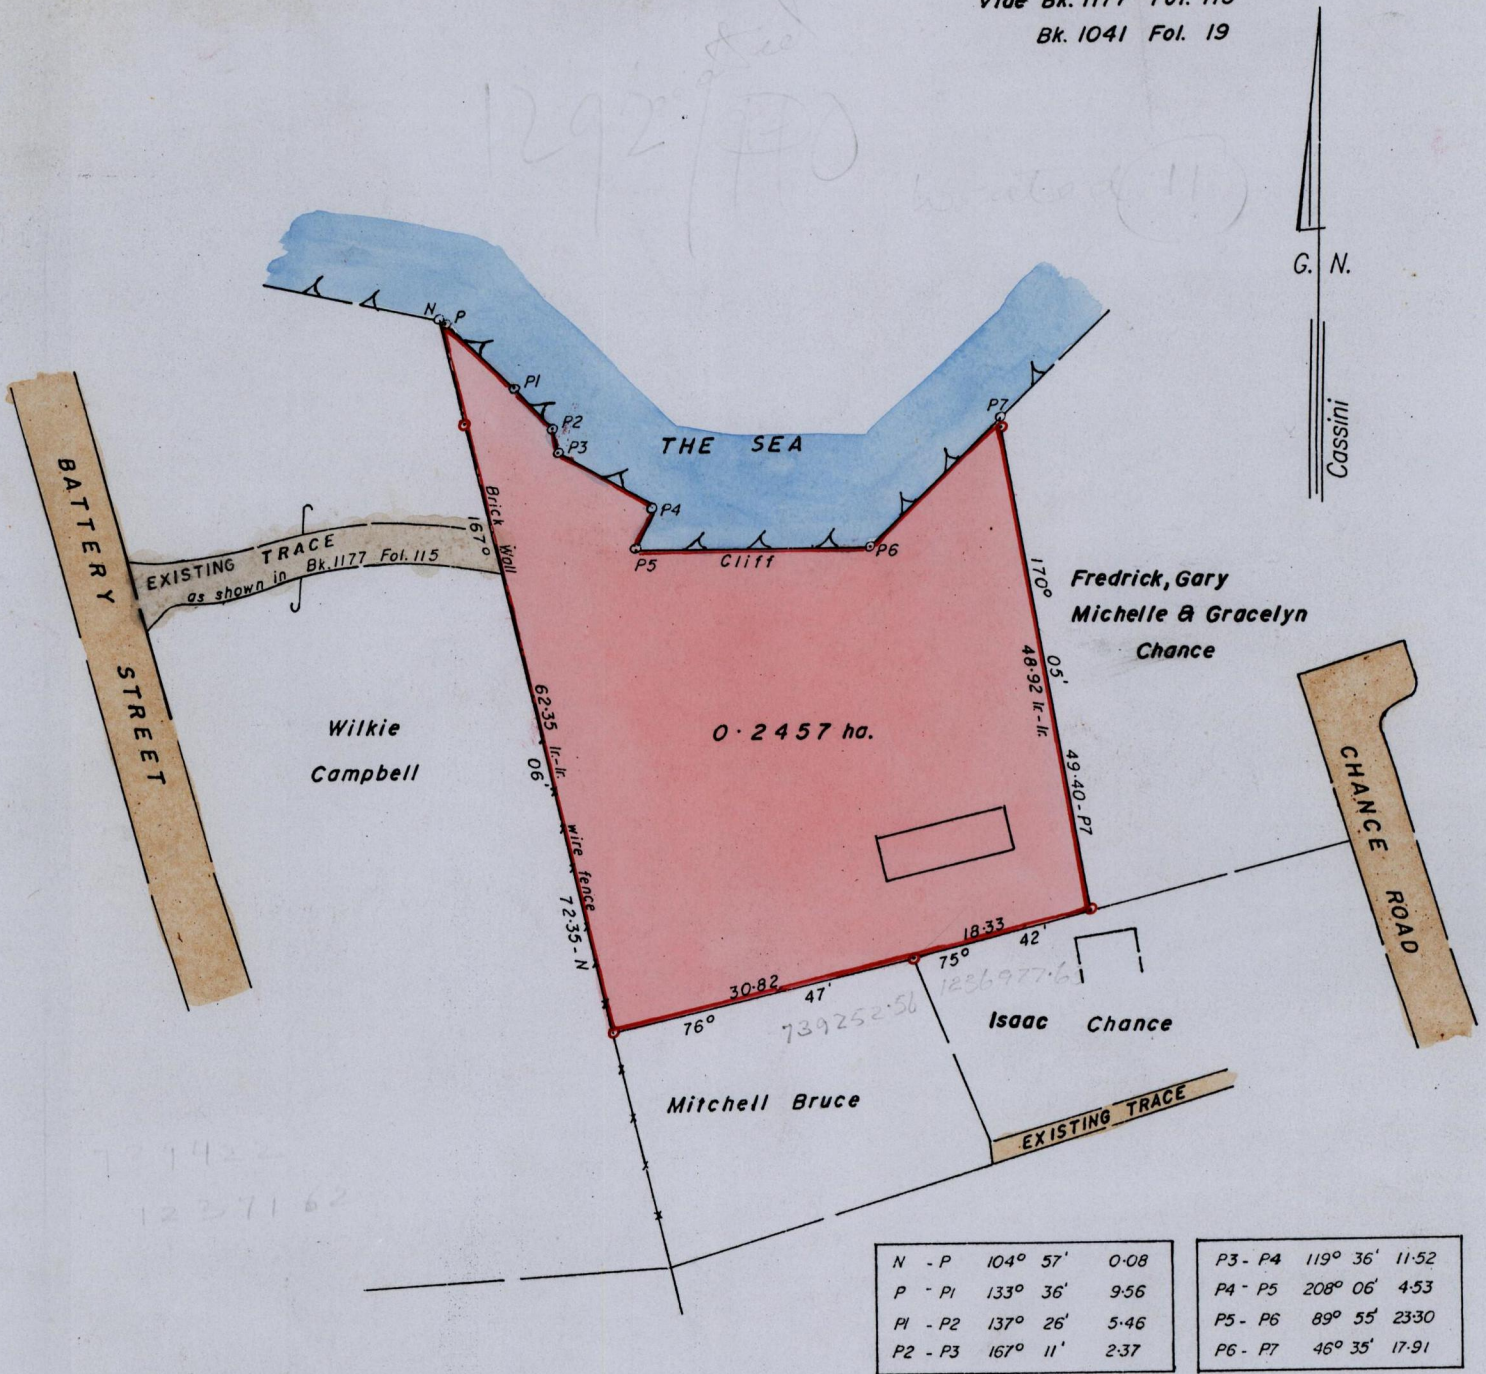

N - P	104° 57'	0-08	P3 - P4	119° 36'	11-52
P - PI	133° 36'	9-56	P4 - P5	208° 06'	4-53
PI - P2	137° 26'	5-46	P5 - P6	89° 55'	23-30
P2 - P3	167° 11'	2-37	P6 - P7	46° 35'	17-91

Approved by.....  
 Director of Surveys 2005.8.24

SCALE 1/750  
 Distances are in metres

o Denotes Iron found unless otherwise stated

Bearings are Cassini Grid based on Solar Observations  
 Note to obtain compass bearings add/subtract minutes

Plan of a Parcel of land coloured pink in the Ward of Tobago  
 Containing zero point two four five seven hectares

Surveyed by me, with due authority on 7th March 2004 for Agatha Phillip

In accordance with Regulation 25 (1) of the Land Surveyors' Regulations 1998,

I certify that this plan is correct.

Checked by.....  
 H. P. Somanah

Entered on K. N. A. Trinidad and Tobago Land Surveyor..... 2004  
 5-6-2013

