


Process ID#66839

To be brought under the provisions of the Real Property Ordinance

Ward of Toco
County of St. David
Cadastral Sheet C.5.E., 6C
2/d

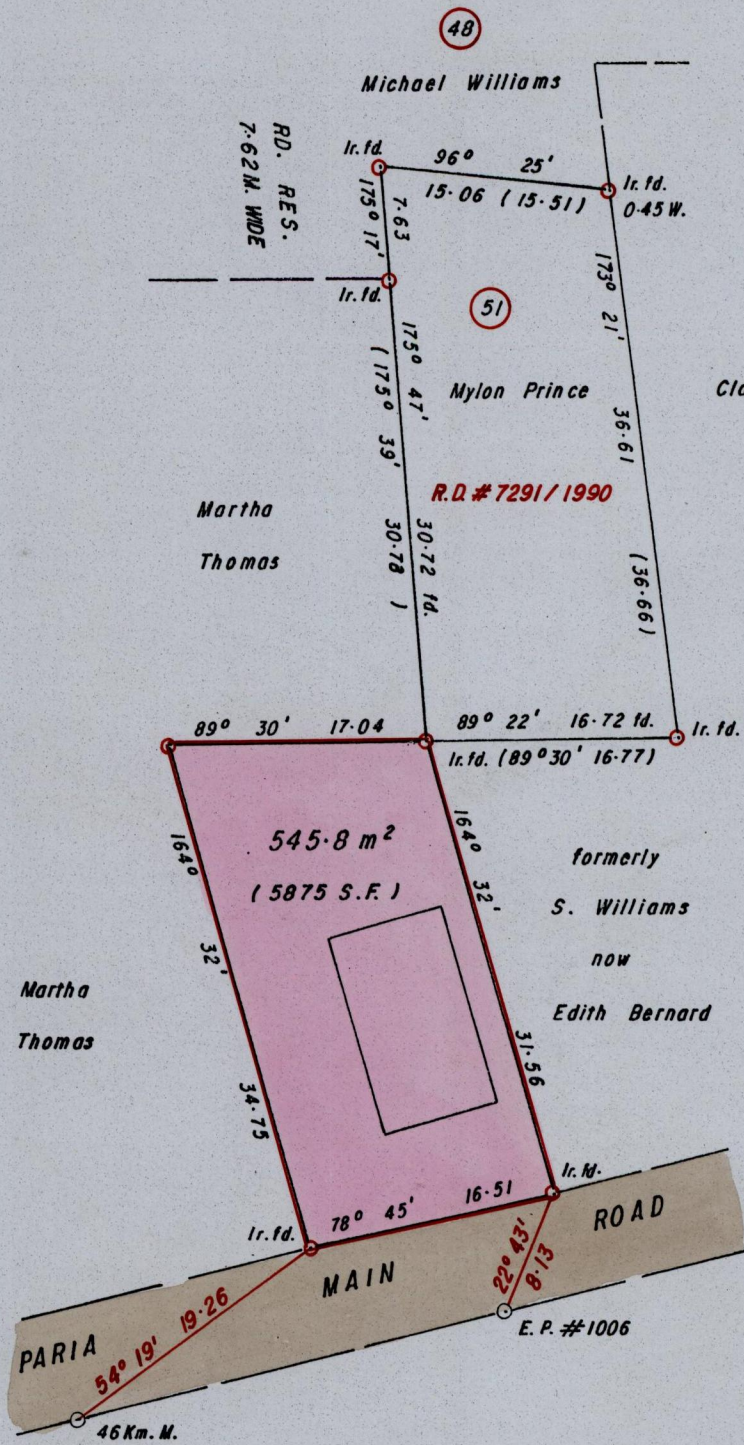

Approved *[Signature]*
 Director of Surveys
 2005-9-19

○ Denotes Iron put unless otherwise stated
 Bearings are Cassini Grid based on Solar Obs.
 SCALE 1 / 500
 Distances are in METRES

Note: To Obtain compass bearings add/subtract minutes

PLAN of a Parcel of land coloured PINK in the Ward of Toco
 Containing five hundred and forty five point eight square metres
 Surveyed by me, with due authority, on the 23rd. May 2005 for Carren Valdez - Alfred
 In accordance with Regulation 25 (1) of the Land Surveyors' Regulations 1998,
 I certify that this plan is correct.

Checked by *M.M. 07/09/05* *Hakeeb Mandalal*
 Entered Trinidad and Tobago Land Surveyor..... *07/06* 2005