


U.P.R.N.

Reg. Deed # 478/1937

To be brought under the Provisions of the REAL PROPERTY ORDINANCE.

Ward of Tobago
County of St. Mary
Cadastral Sheet I.13.L.

Process ID# 66841

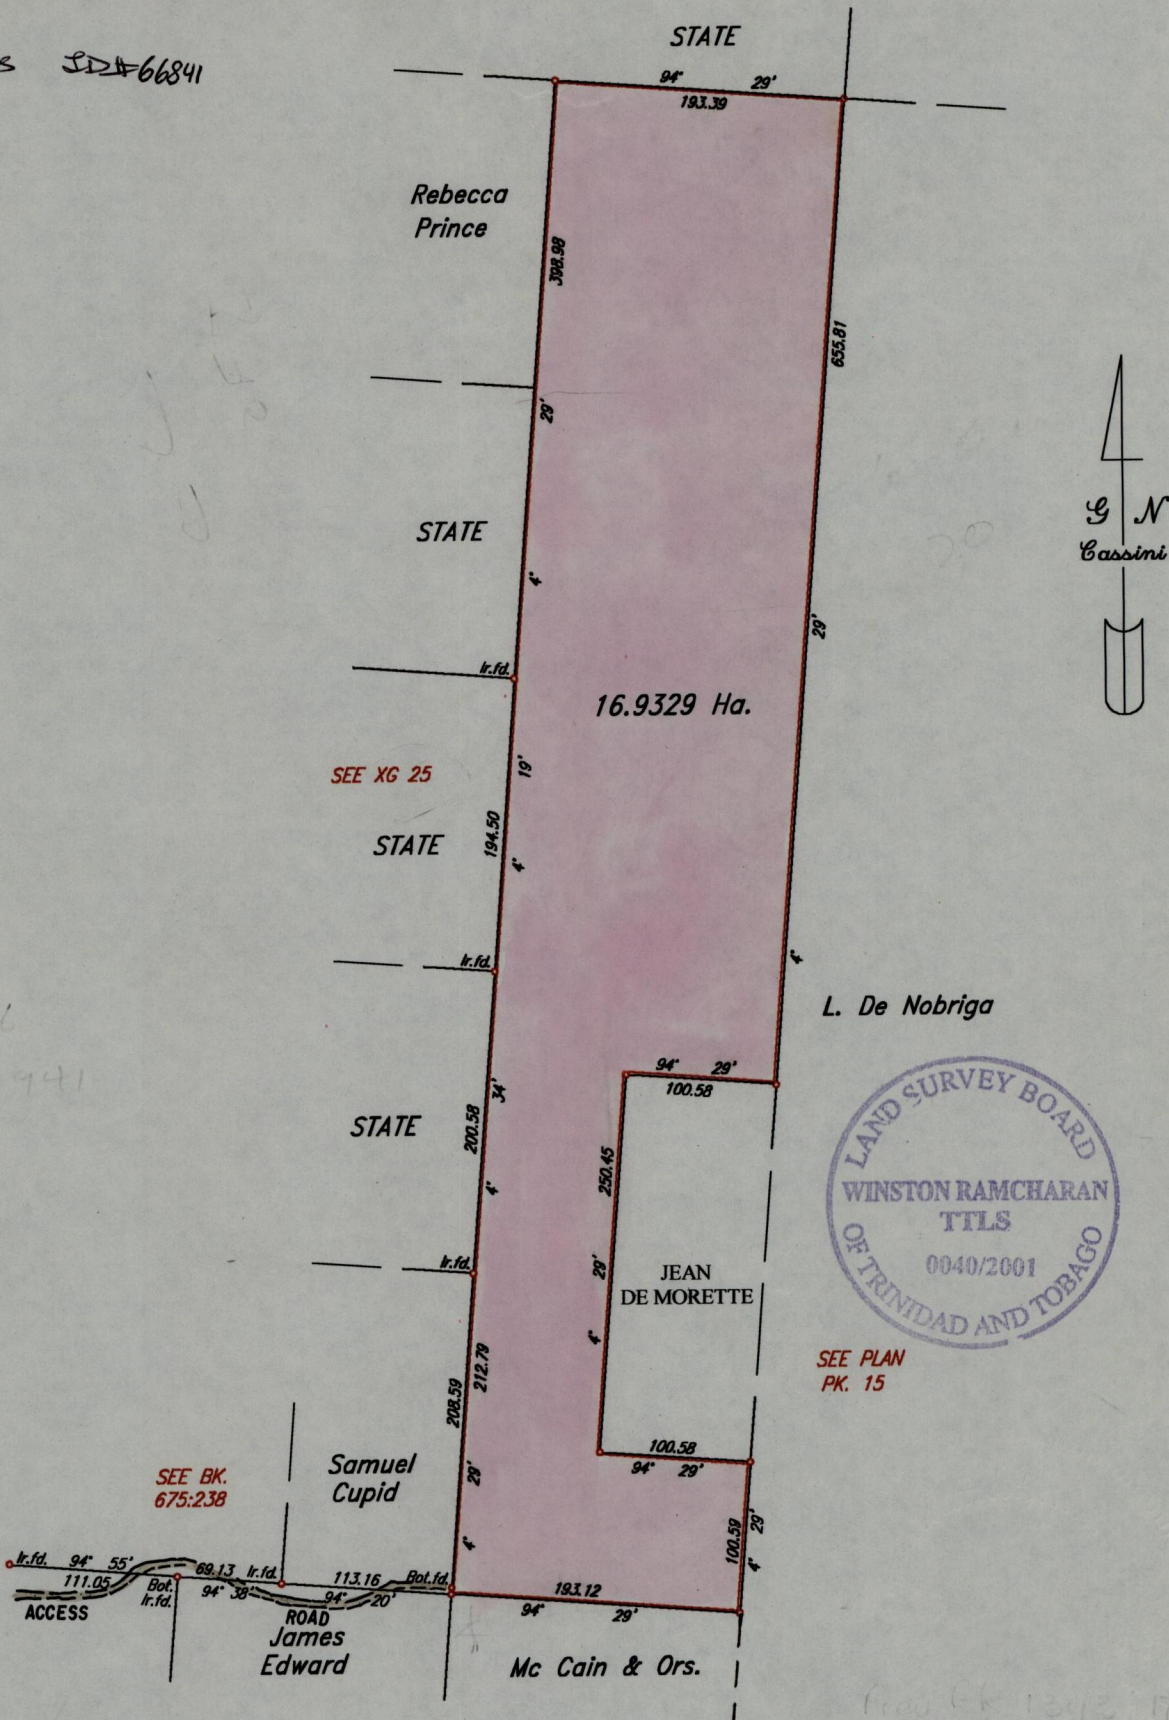

Approved

[Signature]
Director of Surveys

2005-9-23

Plan Sur. Bk 1343: 173

SCALE:- 1:5000

o Denotes Iron put, except otherwise stated.

Bearings are based on Solar Observations.

Note: To obtain compass bearings add/subtract

minutes

Distances are in metres

PLAN of a Parcel of land coloured pink in the Ward of Tobago
Containing sixteen point nine three two nine hectares.

Surveyed by me, with due authority, in 8th-20th June 2001 for Charles F. Forgenie
In accordance with Regulation 25 (1) of the Land Surveyors' Regulations 1998,
I certify that this plan is correct.

Checked by *[Signature]*

[Signature]

Entered *[Signature]* Trinidad and Tobago Land Surveyor 7th August 2001