

To be brought under the provisions of the Real Property Ordinance

U.P.R.N. No.

Process SA 66850

Cadastral Sheet D.4.D 24F 3/b


Ward of San Rafael

County of St. George


Vide: Bk. 882 Fol. 6

1292

Cassini Grid North

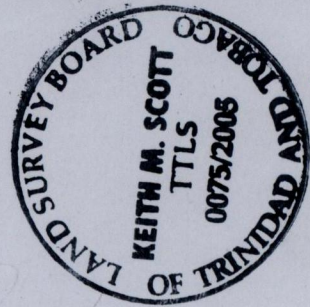

122

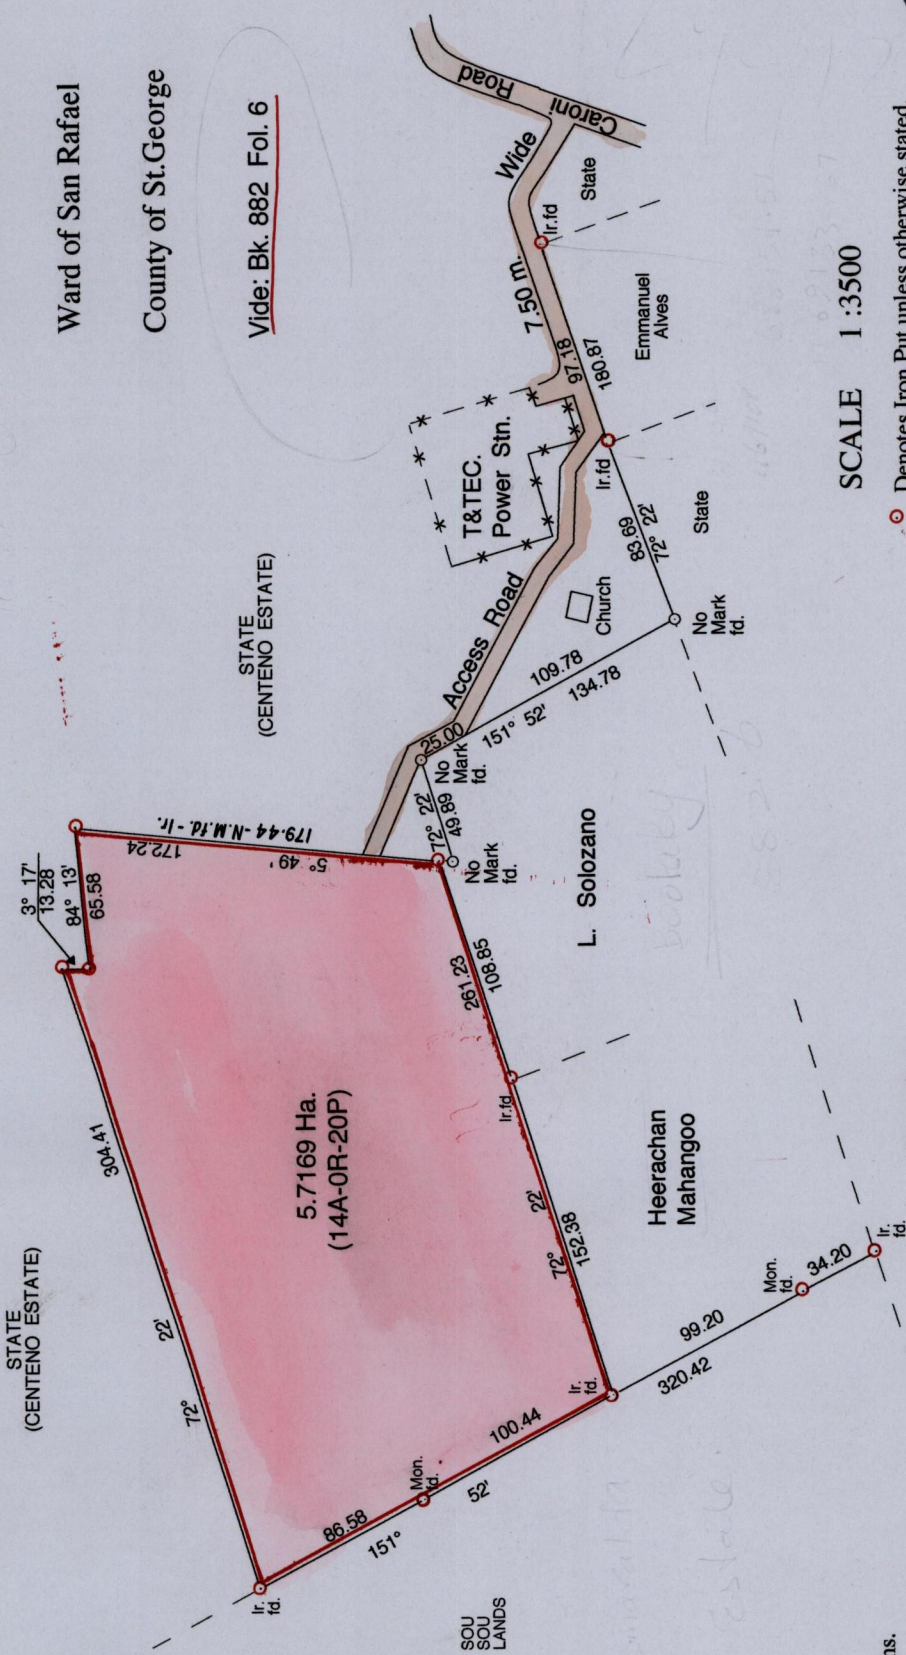

SCALE 1 : 3500

○ Denotes Iron Put unless otherwise stated. Distances are in metres

PLAN of a Parcel of land coloured pink in the Ward of San Rafael Containing five point seven one six nine hectares Surveyed by me, with due authority, on 19th to 21st August 1998 for Simon Rodriguez In accordance with regulation 25 (1) of the Land Surveyors' Regulations 1998

I certify that this plan is correct.

Checked by *S. Rodriguez* 2005.10.28

Entered on *11 September 2005*

*[Signature]*

Trinidad & Tobago Land Surveyor 11 September 2005

Approved *[Signature]* Director of Surveys 2005.10.28

Bearings are Cassini Grid based on Solar Observations. To obtain compass bearings add 08 minutes