


Real Property Ordinance

Process ID# 66899

Ward of Tobago
Parish of St. David
Cadastral Sheet I.13.E.

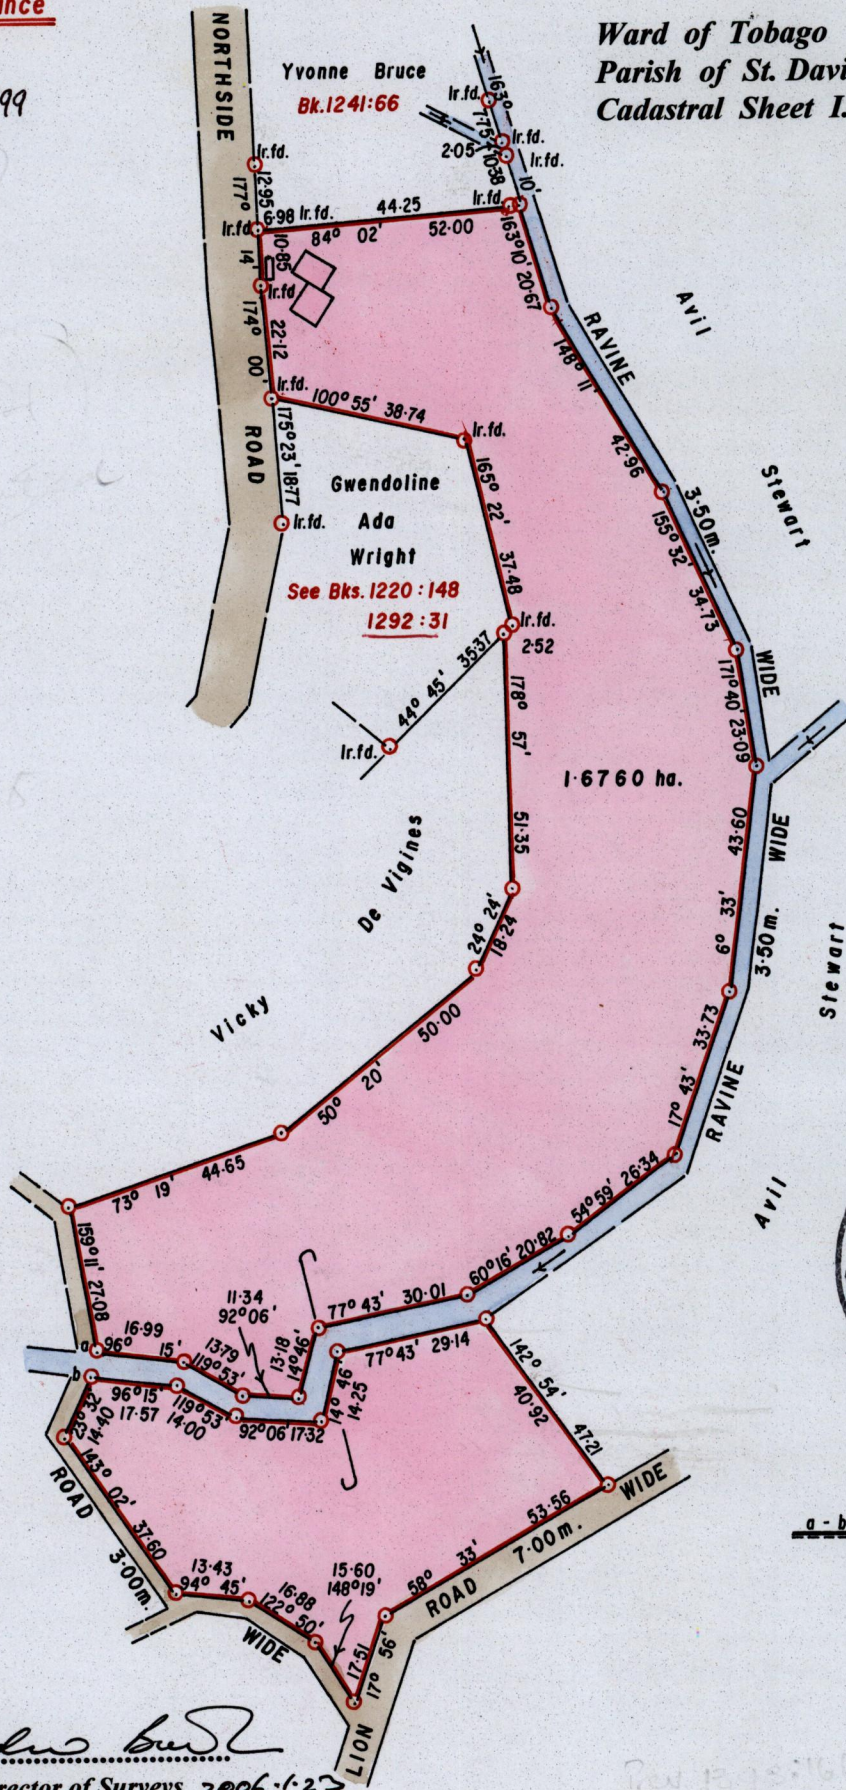

Approved

[Signature]

Director of Surveys 2006-1-23

Rev. Sur. BK 1343:166

SCALE 1/1500
Distances are in metres

○ Denotes Iron put unless otherwise stated
 Bearings are Cassini Grid based on Solar Observations
PLAN of a Parcel of land coloured pink in the Ward of Tobago
 Containing one point six seven six zero hectares
 Surveyed by me, with due authority, on 28th July 2004 for Rosa Wright Bruce.
 In accordance with Regulation 25 (1) of the Land Surveyors' Regulations 1998,
 I certify that this plan is correct.
 Checked by *[Signature]* 10/1/06

Entered *[Signature]*

Trinidad and Tobago Land Surveyor.....2005

21-6-2013

G.N.
Cassini