



1292

143

Cadastral Sheet D.12.L 43C  
2/c  
Ward of Couva  
County of Caroni  
Freeport

To be brought under the provisions of the Real Property Ordinance

Sugar Manufacturing Co. Ltd.  
Formerly Caroni (1975) Ltd.  
Occupied by  
Rec. Ground

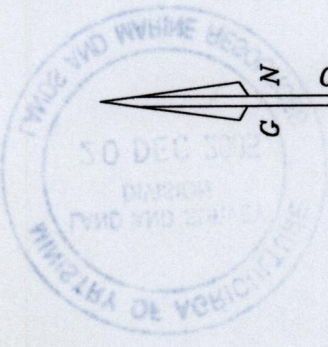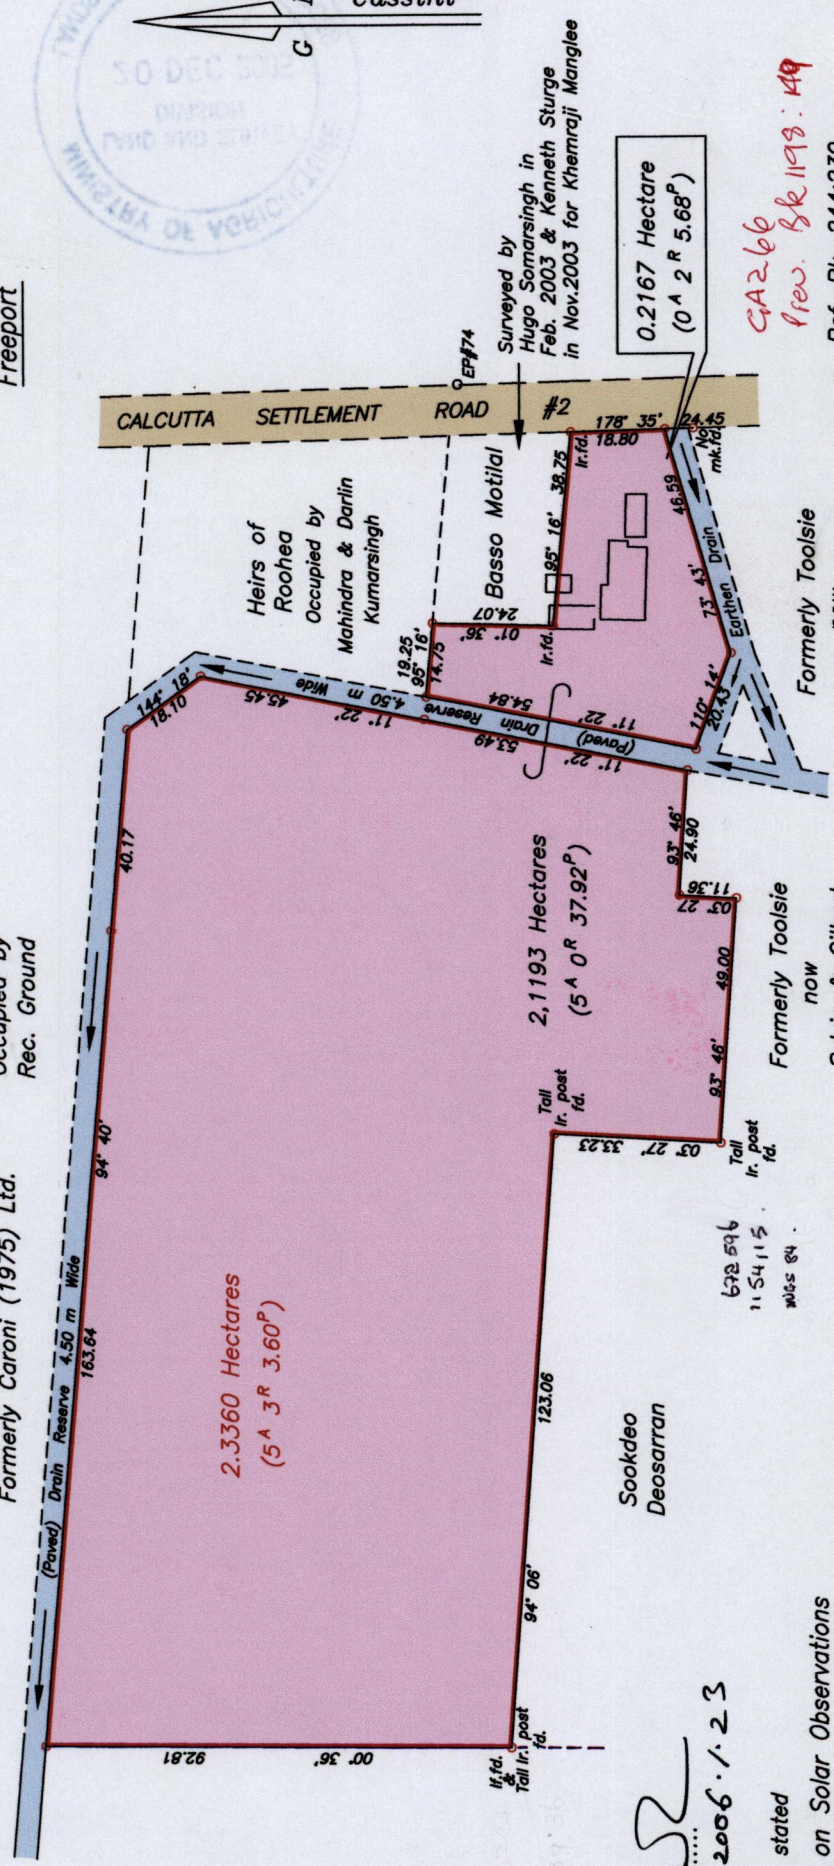

Process 123/66908

Heirs of Roohea

Approved: *[Signature]*  
Director of Surveys 2006.1.23

o Denotes Iron Put unless otherwise stated

Bearings are Cassini Grid based on Solar Observations

Plan of a Parcel of land coloured pink in the Ward of Couva

Containing two point three three six zero hectares

Surveyed by me, with due authority, on 3rd September & 11th November 2005 for Khemraj Manglee

In accordance with Regulation 25 (1) of the Land Surveyors' Regulations 1998,

I certify that this plan is correct.

CA 266  
Rev. Bk 1193: 149  
Ref. Bk. 244:239

SCALE 1/1500  
Distances are in metres

*Hakeeb Mandalal*

Trinidad & Tobago Land Surveyor.....2005  
16/12

Checked By: *[Signature]* 16/01/06

Entered On: 16/01/06

(25)  
Located