

To be brought under the Provisions of the Real Property Ordinance

Process ID # 67020



Sewsaran  
Sawh  
See Bk.1097  
Fol.192

Ward of Couva  
County of Caroni  
Cadastral Sheet D.17.A 43B  
4/c

G.N. Cassini

1292

153

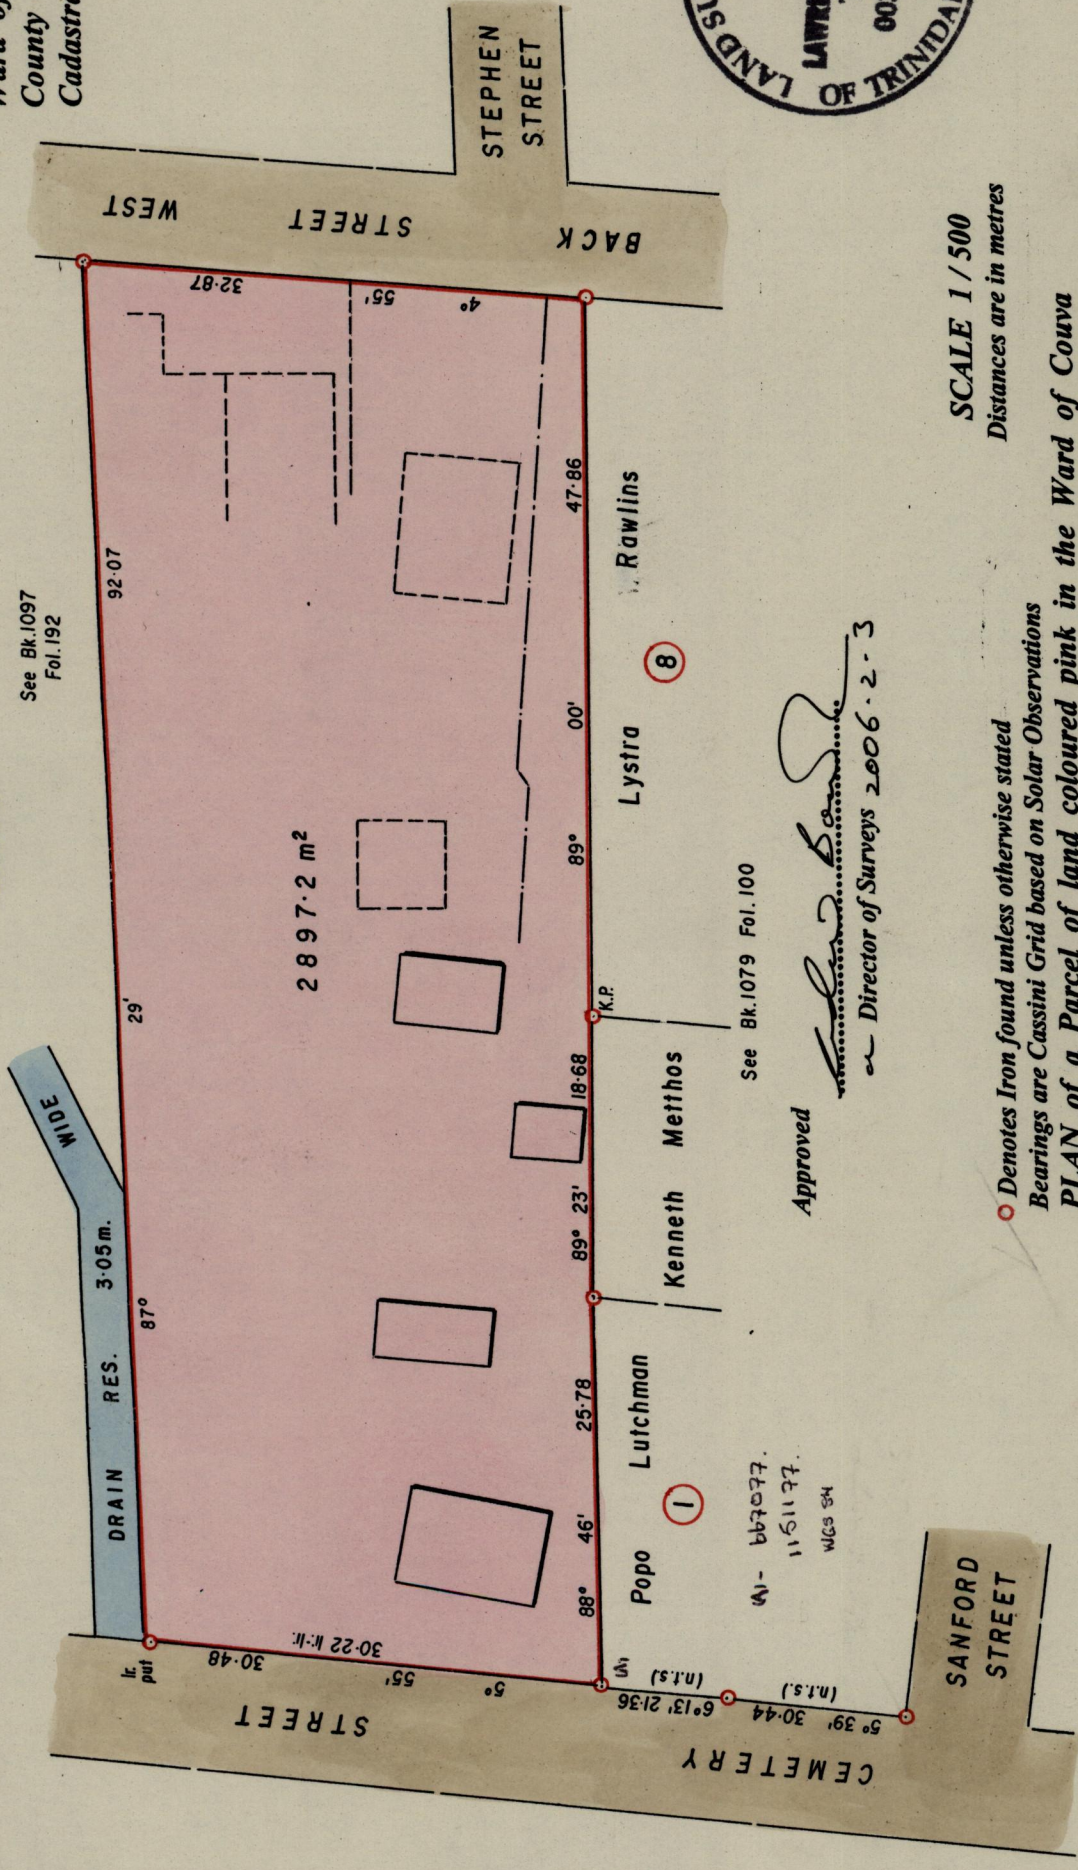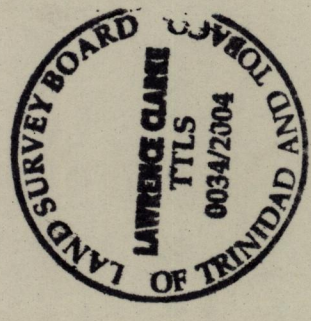

See Bk.1079 Fol.100

Approved  
*[Signature]*  
Director of Surveys 2006.2.3

SCALE 1 / 500  
Distances are in metres

○ Denotes Iron found unless otherwise stated  
Bearings are Cassini Grid based on Solar Observations  
**PLAN of a Parcel of land coloured pink in the Ward of Couva**  
Containing two thousand eight hundred and ninety-seven point two square metres  
Surveyed by me, with due authority on 5<sup>th</sup> & 6<sup>th</sup> September 2003 for Kasou Ramoular.  
In accordance with Regulation 25 (1), of the Land Surveyors' Regulations 1998,  
I certify that this plan is correct.  
Checked by *[Signature]*

Entered *[Signature]* ... Trinidad and Tobago Land Surveyor ... 2004