

U.P.R.N.....


To be brought under the provisions of the REAL PROPERTY ORDINANCE

Process ~~123~~ 67029

1292

158

Cadastral Sheet I.17.M. 1F/5/d
Ward of Tobago
Parish of St. Andrew.

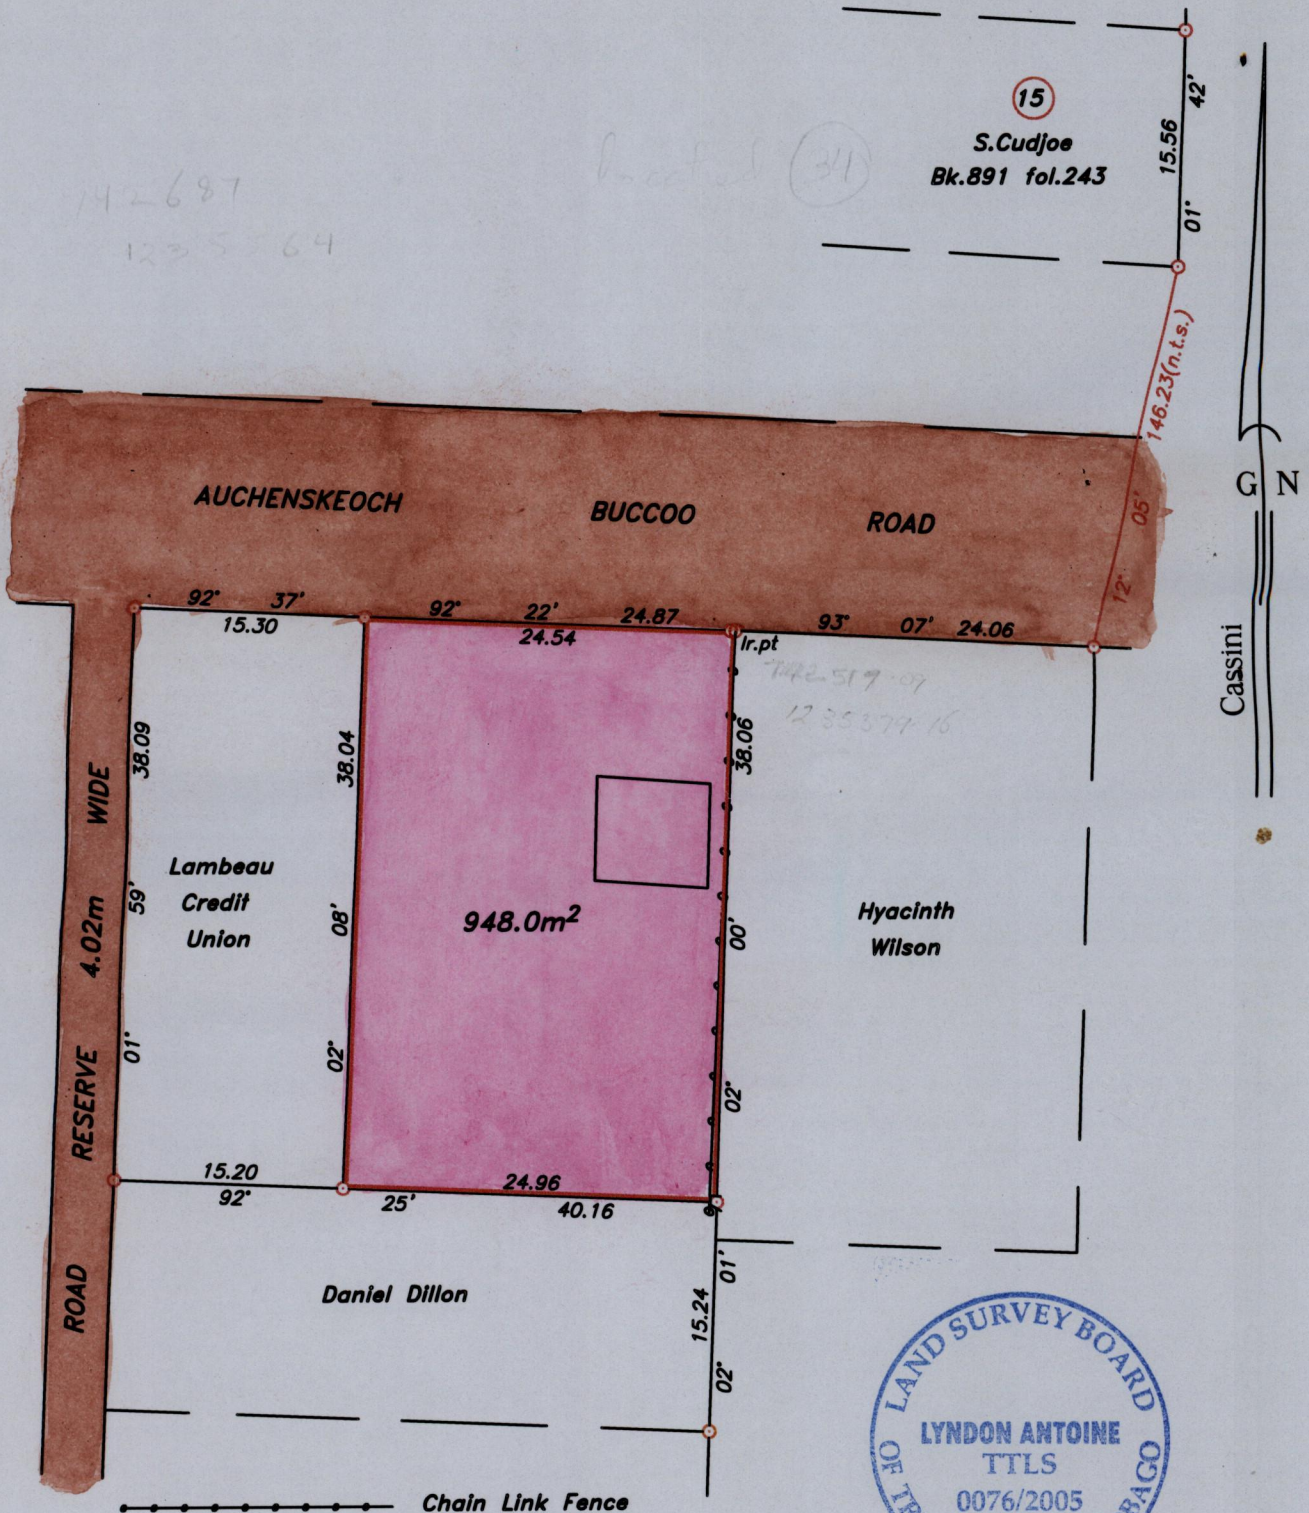

Approved

[Signature]
Director of Surveys 2006-2-13

○ Denotes iron found, except otherwise stated.

Bearings are grid based on solar observations

Distances are in metres

SCALE 1:750

PLAN of a parcel of land coloured pink in the Ward of Tobago

Containing nine hundred and forty eight point zero square metres.

Surveyed by me, with due authority on 29th March 2005 for Claudine Dillon.

In accordance with Regulation 25 (1) of the Land Surveyors' Regulations 1998, I certify that this plan is correct.

Checked by *[Signature]* 20/11/05

Entered

[Signature]
3-6-2013

Trinidad & Tobago Land Surveyor *[Signature]* 14th April 2005.

Path: \\Main\1\DOB2\CDILLON.DWG