

129264

164

U. P. R. N.

Cadastral Sheet  $\frac{43C}{2/a}$ , D. 12. K

To be brought under the provisions of the Real Property Ordinance


Ward of Couva

County of Caroni

Process ID# 67285

Sissaran Bahal

G.N.

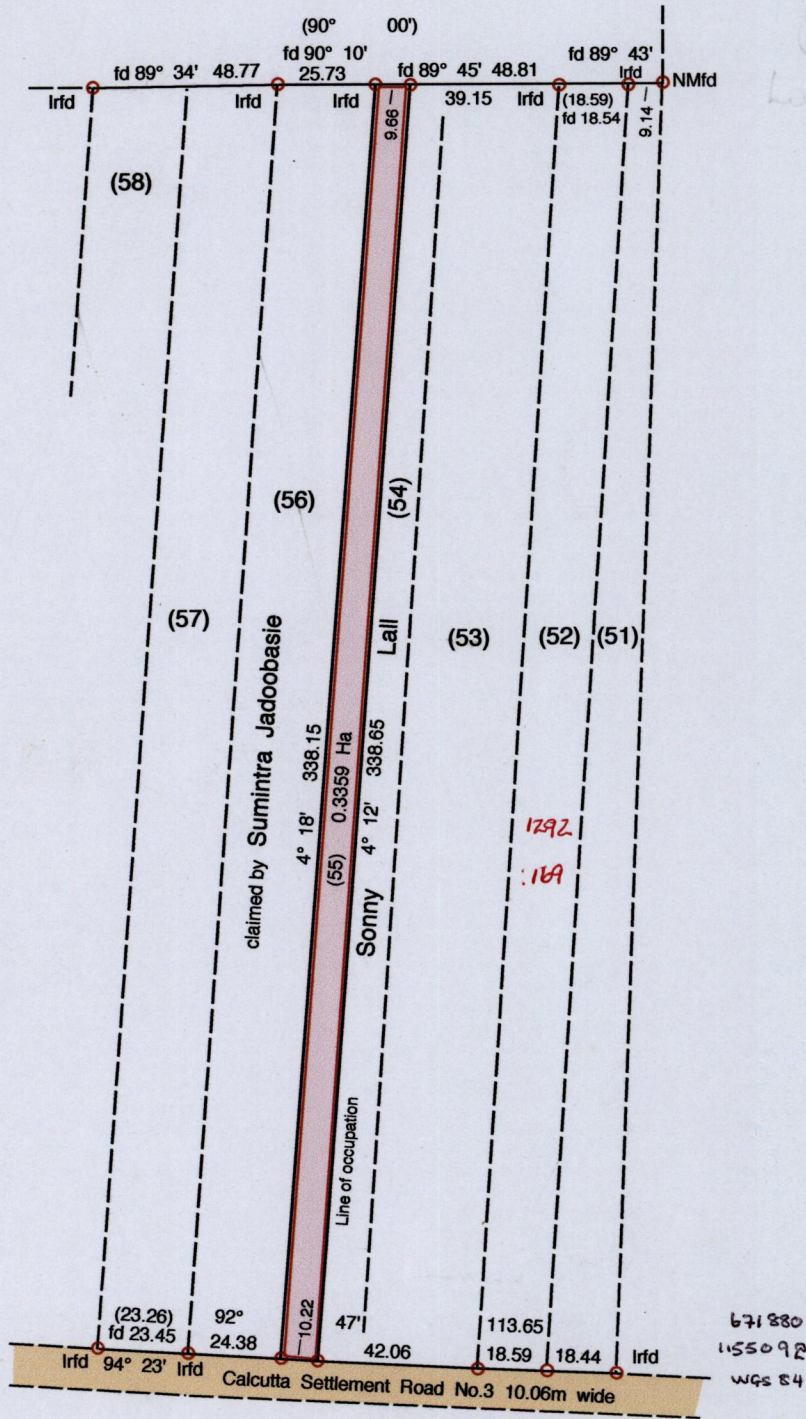

Approved

*[Signature]*  
 Director of Surveys 2006.3.9



Vide : Plan C.K. 38

○ Denotes Iron Put unless otherwise stated  
 Bearings are Cassini Grid based on Solar Obs.

Distances are in metres  
 SCALE 1 : 2000

PLAN of a Parcel of land coloured pink in the Ward of Couva  
 Containing zero point three three five nine hectares

Surveyed by me, with due authority, on the 23rd September 2002 at the request of Ramdasie Sankar  
 I hereby certify, that in accordance with Regulation 25 (1) of the Land Surveyors' Regulations of 1998,  
 this plan is correct.

Checked by..... *[Signature]* 8/3/04

Entered on *[Stamp]* 21.06.2003

*[Signature]*  
 T. T. L. S. 12th October 2004