

1232

167

U. P. R. N.


Cadastral Sheet $\frac{43C}{2/a}$, D. 12. K

To be brought under the provisions of the Real Property Ordinance

Ward of Couva

County of Caroni

Process ID 67290

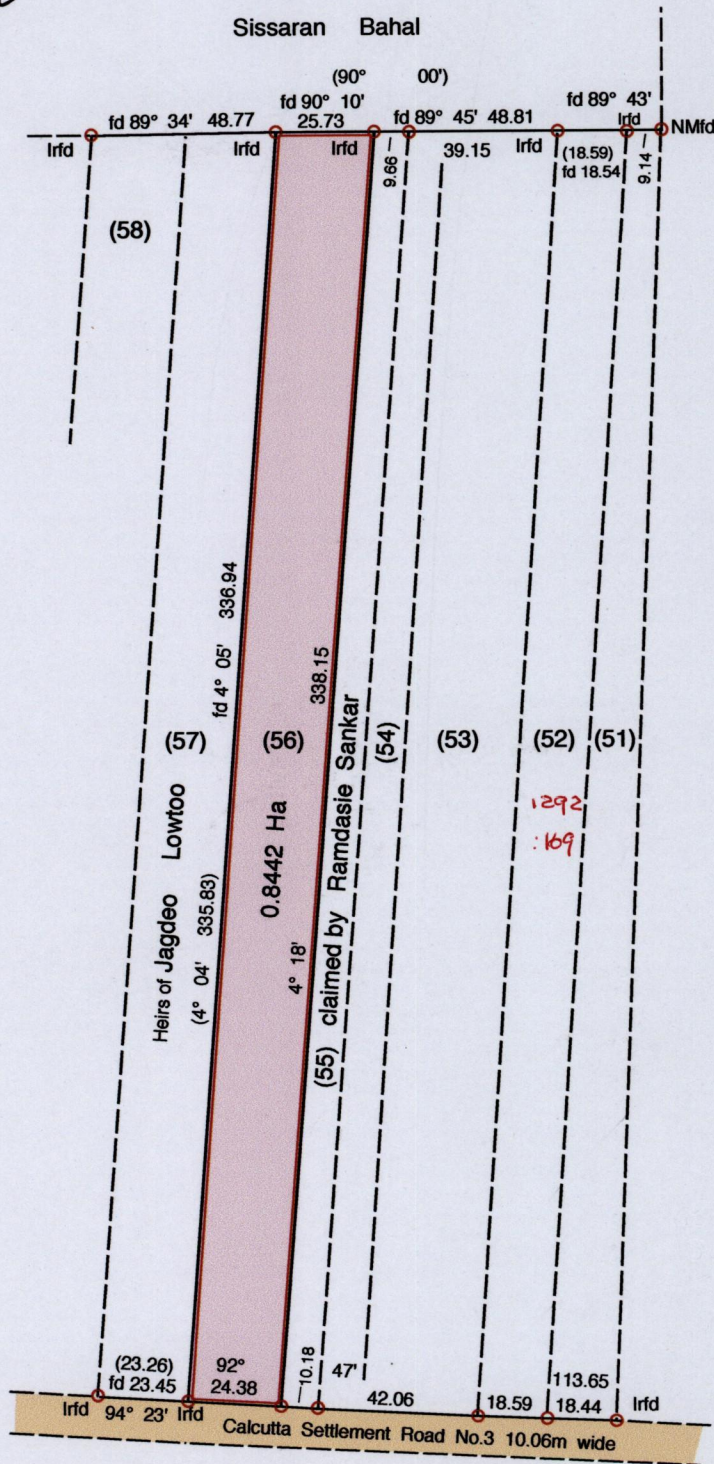

Approved

[Signature]
 Director of Surveys 2006-3-9



Vide : Plan C.K. 38

○ Denotes Iron Put unless otherwise stated
 Bearings are Cassini Grid based on Solar Obs.

Distances are in metres
 SCALE 1 : 2000

PLAN of a Parcel of land coloured pink in the Ward of Couva

Containing zero point eight four four two hectares

Surveyed by me, with due authority, on the 23rd September 2002 at the request of Sumintra Jadoobasie

I hereby certify, that in accordance with Regulation 25 (1) of the Land Surveyors' Regulations of 1998,

this plan is correct.

Checked by *[Signature]* 8/3/06

Entered on *[Signature]* 21.10.2003

T. T. L. S. *[Signature]* 15th October 20 04.