

U. P. R. N.

1292

169


Cadastral Sheet  $\frac{43C}{2/a}$ , D. 12. K

To be brought under the provisions of the Real Property Ordinance

Ward of Couva

County of Caroni

Process ID# 67294

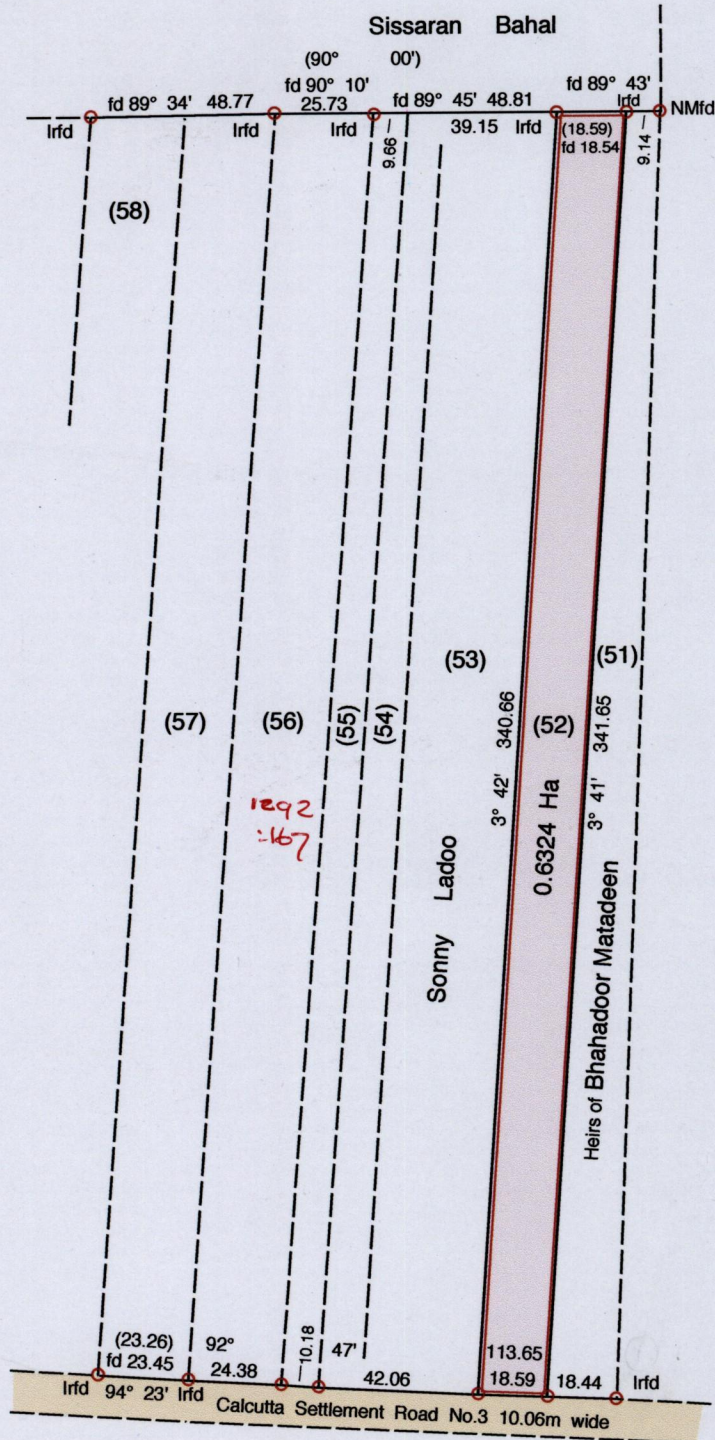

Approved

*[Signature]*  
 Director of Surveys 2006.3.9



Vide : Plan C.K. 38

○ Denotes Iron Put unless otherwise stated  
 Bearings are Cassini Grid based on Solar Obs.

Distances are in metres  
SCALE 1 : 2000

PLAN of a Parcel of land coloured pink in the Ward of Couva  
Containing zero point six three two four hectares

Surveyed by me, with due authority, on the 23rd. September 2002 at the request of Sumintra Jadoobasie  
I hereby certify, that in accordance with Regulation 25 (1) of the Land Surveyors' Regulations of 1998,  
this plan is correct.

Checked by *[Signature]*

Entered on *[Signature]*

*[Signature]*  
T. T. L. S. 15th October 2004