

1292


176



To be brought under the provisions of the Real Property Ordinance

Cadastral Sheet 1.17.c. 2G/1/a  
Ward of Tobago  
Parish of St. David  
Vide Bk. 830A Fol. 183

Process JDA 67317

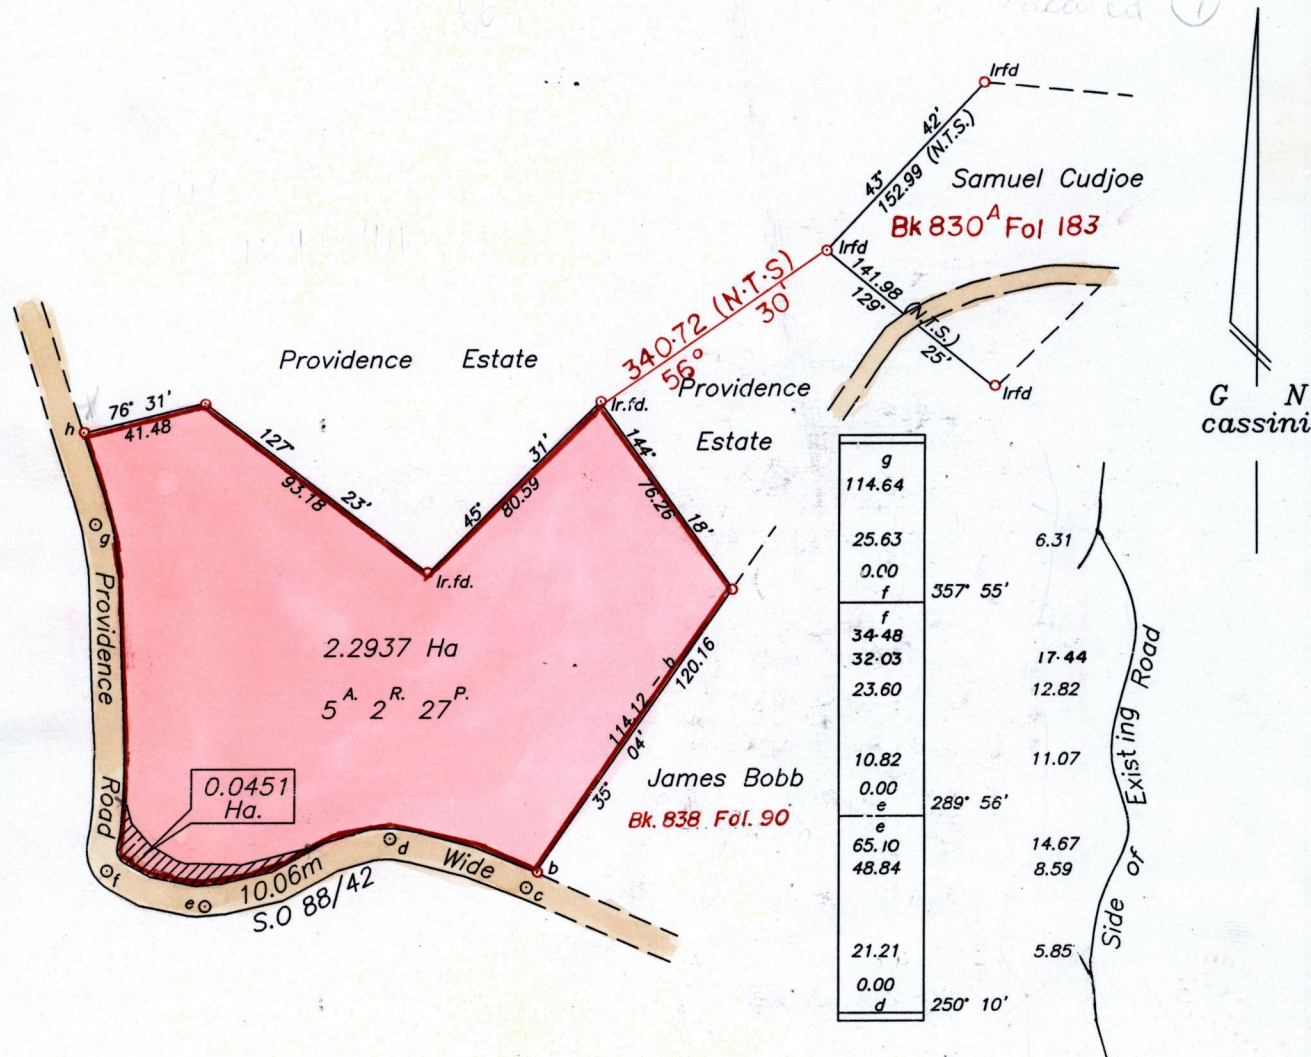

Occupied By Road

Station	Bearing	Distance	Station
c	289° 26'	48.30	d
d	250° 10'	65.10	e
e	289° 56'	34.48	f
f	357° 55'	114.64	g
g	353° 04'	30.58	h

Approved

*[Signature]*  
Director of Surveys 2006-3-28

Pres. Bk 852:77

Denotes Iron put unless otherwise stated  
Bearings are based on Solar Observations

SCALE 1/2500  
Distances are in metres


PLAN of a Parcel of land coloured pink in the Ward of Tobago  
Containing two point two nine three seven hectares  
Surveyed by me with due authority in Thur. 30th Jan. 2003 for Bertie Charles  
In accordance with Regulation 25 (1) of the Land Surveyors' Regulations 1998,  
I certify that this plan is correct.

Checked by *[Signature]* 2006-3-26

*[Signature]* T.T.L.S

Entered *[Signature]*  
20-6-2013

Trinidad & Tobago Land Surveyor 9th February 2003

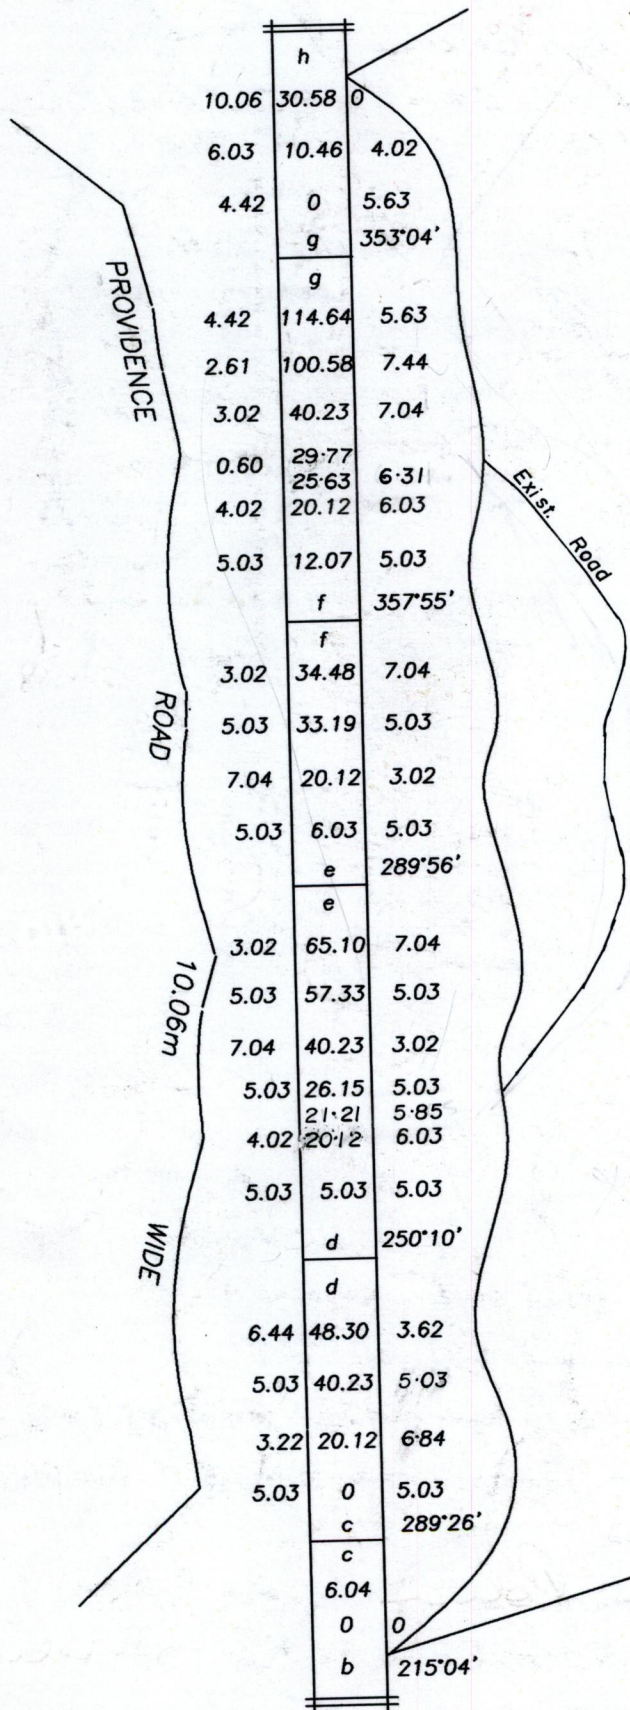

1292/176