

1292

1831

U.P.R.N. No.:.....

Ward of Chaguanas

County of Caroni


Cadastral Sheet 33F  
4/b

(D.13.A)


Process ID# 67398

To be brought under the provisions of the Real Property Ordinance

REFERENCES:  
Bk 1119 Fol 130  
E.H. 117

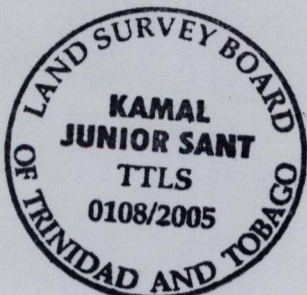

Friendship Hall Estate  
now  
Dr. Donald Raoul Wohler

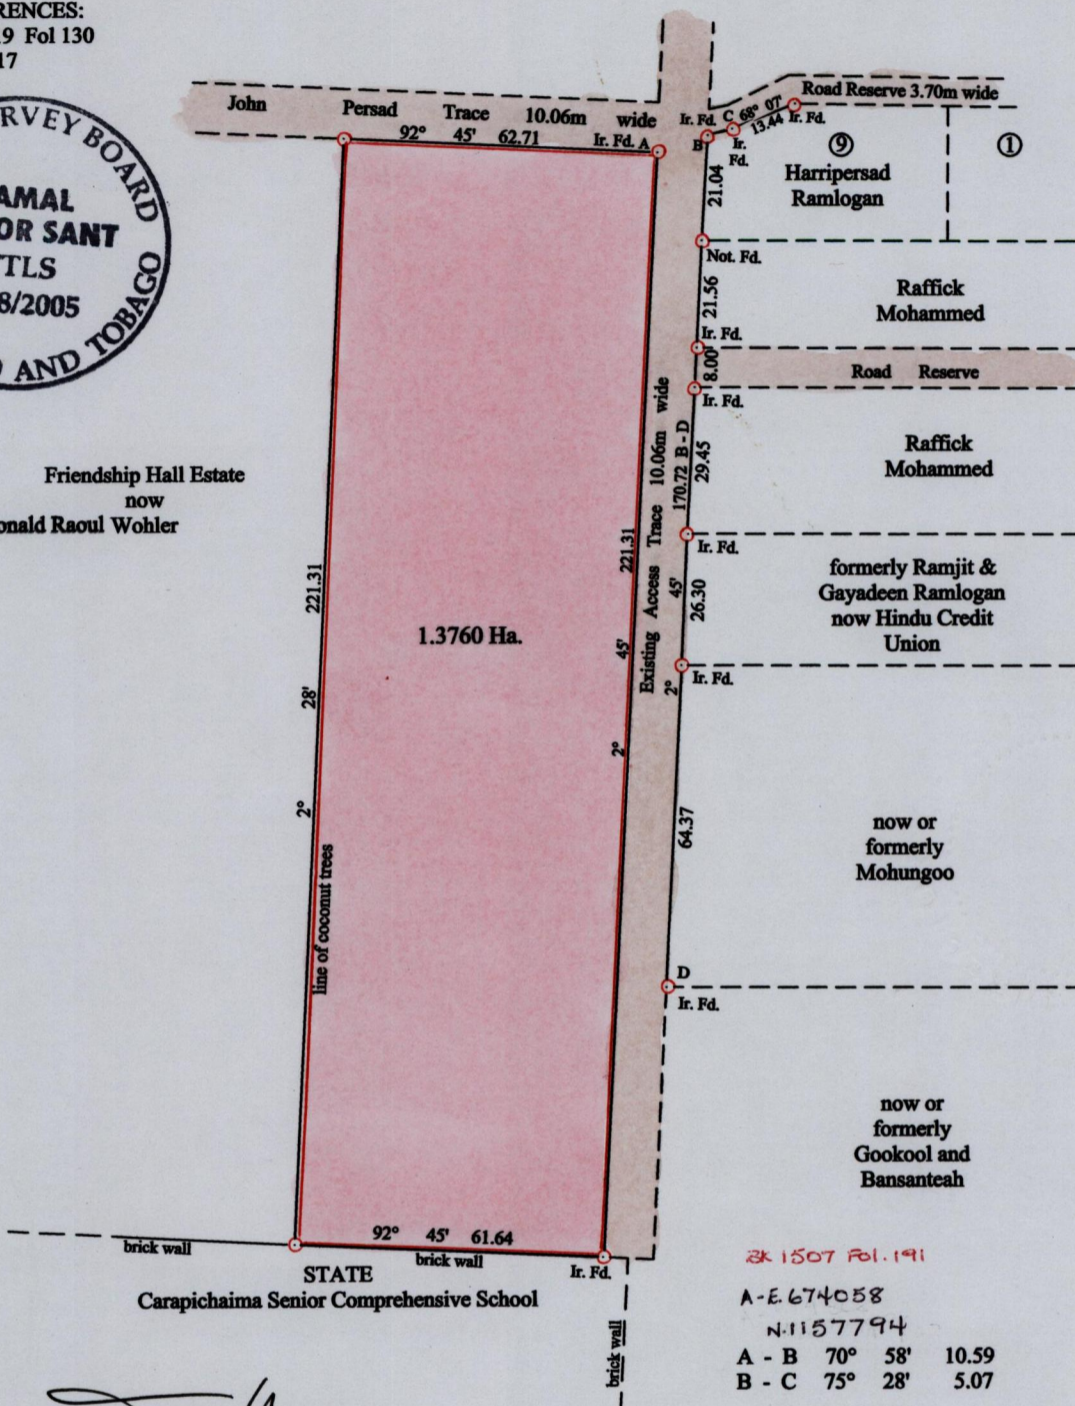

2K 1507 Fol. 191  
A-E. 674058  
N. 1157794  
A - B 70° 58' 10.59  
B - C 75° 28' 5.07

Approved by *[Signature]*  
Director of Surveys  
2005-5-18

Scale 1 : 1,500

Distances are in metres  
○ Denotes iron put unless otherwise stated.

Bearings are Cassini Grid based on solar observations.  
PLAN of one parcel of land coloured pink in the Ward of Chaguanas.  
Containing One point Three Seven Six Zero hectares.  
Surveyed by me with due authority, in May, 2005 for Ramcharan Ramlogan.  
In accordance with Regulation 25(1) of the Land Surveyors' Regulations 1998,  
I certify that this plan is correct.

Checked by *[Signature]* 28/11/05  
Entered on *[Signature]*

Trinidad and Tobago Land Surveyor *[Signature]*  
20th May, 2005