

129285

185

To be brought under the provisions of the Real Property Ordinance

Cadastral Sheet $\frac{24C}{1/b}$, B.19.P.


Borough of Arima

County of St. George

U.P.I.N. No.

Process ID# 67404

Vide
Bk.1112:73
Bk.1215:16

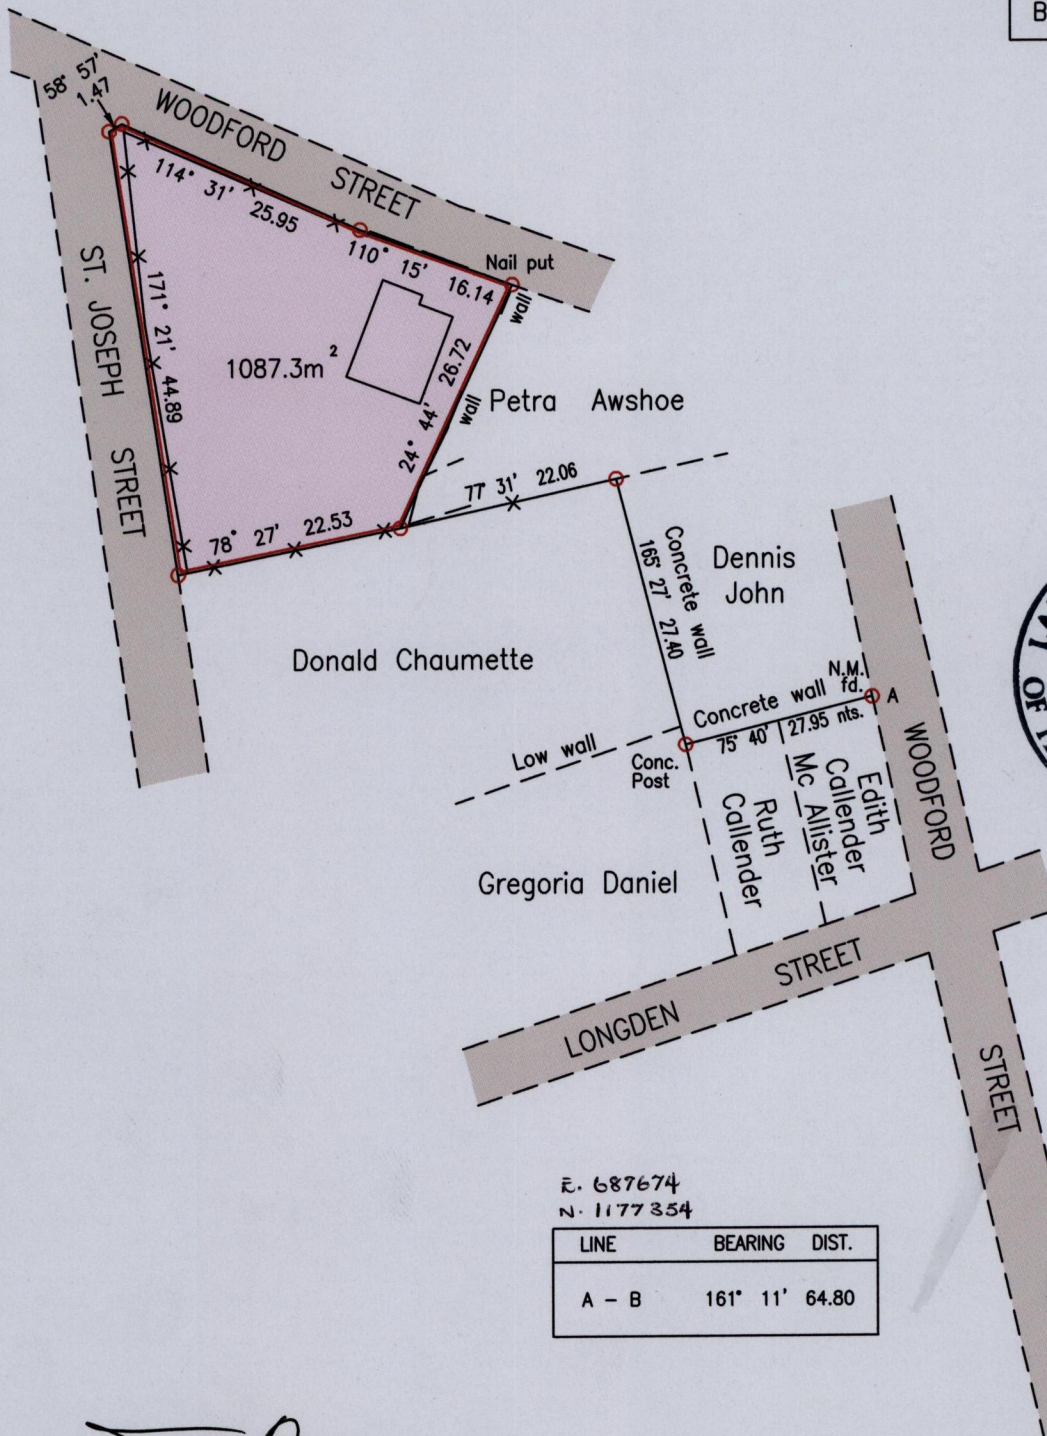

E. 687674
 N. 1177354

LINE	BEARING	DIST.
A - B	161° 11'	64.80

Approved *[Signature]*
 Director of Surveys
 2006.5.29

Bearings are Cassini Grid based on Solar Obs.

SCALE 1:750

○ Denotes Iron Put unless otherwise stated

Distances are in Metres

Plan of a Parcel of land coloured pink in the Borough of Arima
 Containing one thousand and eighty seven point three square metres
 Surveyed by me, with due authority, on 27th October 2005 for Leoncine De Gazon
 In accordance with Regulation 25(1) of the Land Surveyors' Regulations 1998,
 I certify that this plan is correct.

Checked by *[Signature]* 23/5/06

[Signature]

Entered on *[Signature]*

Trinidad & Tobago Land Surveyor *[Signature]* 14 Nov. 2005