


Process ID #66979  
To be brought under the provisions  
of the Real Property Ordinance

Cadastral Sheet D.13.J. 44A  
1/d  
Ward of Montserrat.  
County of Caroni

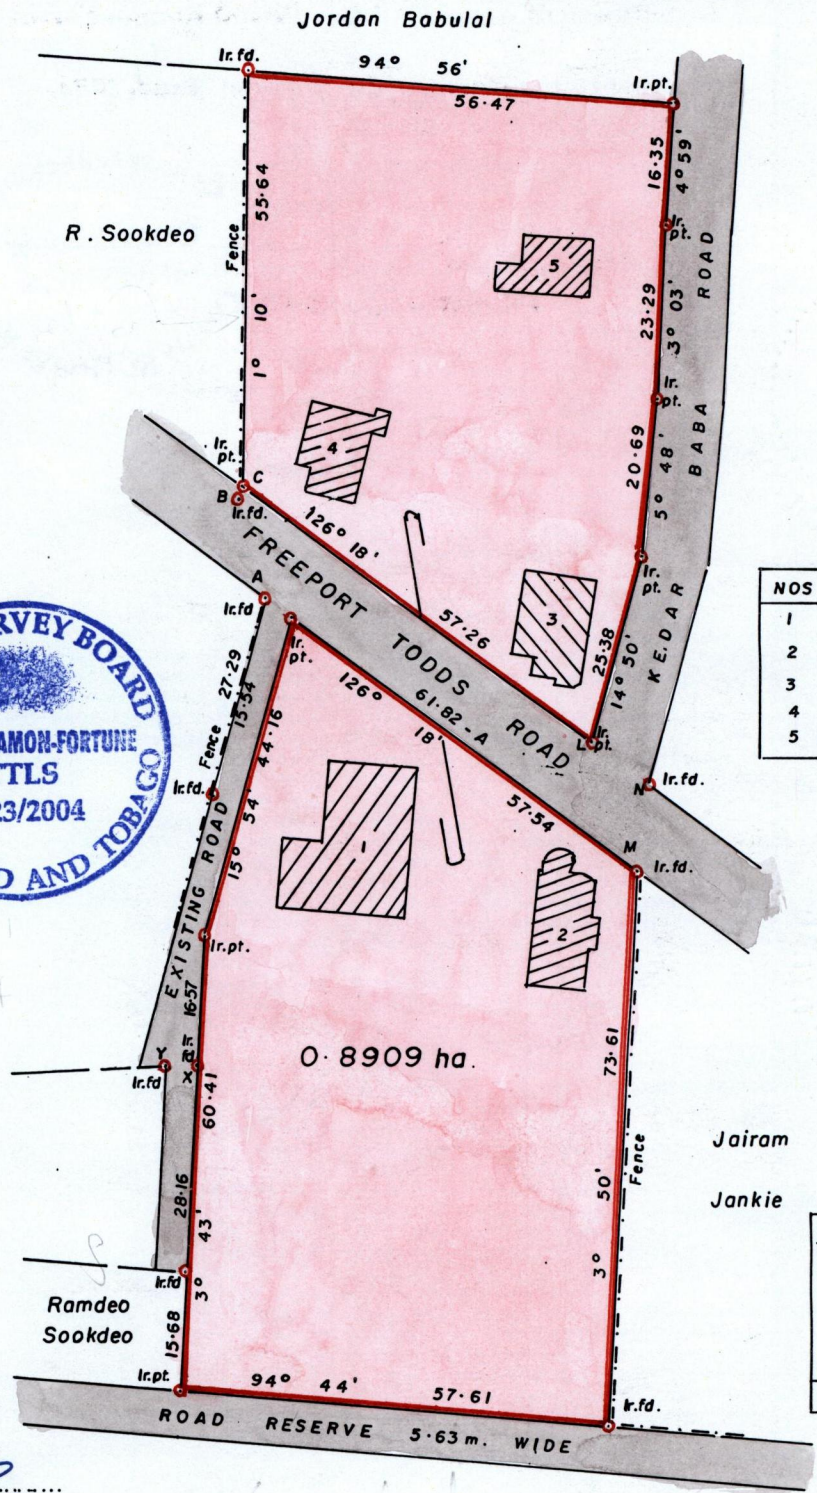

NOS.	NAMES
1	AMZAD ALI & RAFINA ALI
2	NESHAD ALI
3	FEROZA ALI
4	SHUKHRUL ALI
5	ZAMINA ALI

Sta.	Bear.	Dist.
A - B	347° 27'	13.70
A - C	348° 30'	15.02
L - M	159° 00'	18.64
L - N	128° 07'	9.49
X - Y	264° 00'	4.06
B - C	358° 50'	1.34

Approved  
*[Signature]*  
Director of Surveys  
2004.06.15

Bearings are based on Solar Observations

SCALE : 1 / 1000

Note: To obtain compass bearings subtract minutes.

Distances are in metres

PLAN of a Parcel of land coloured pink in the Ward of Montserrat.

Containing zero point eight nine zero nine hectare

Surveyed by me with due authority on 14<sup>th</sup> June 2002 for Amzad Ali and Raffina Ali.

In accordance with Regulation 25(1) of the Land Surveyors' Regulations 1998,


I certify that this plan is correct.

Checked by *[Signature]*

*[Signature]*

Entered *[Signature]*  
25-06-13

Trinidad & Tobago *[Signature]* 29/6/04 2004  
Land Surveyor

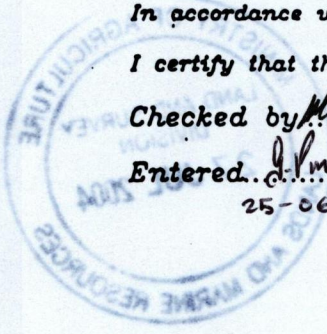

This is the Plan marked "B" referred to in the  
Declaration of Arnold Adrian Joseph Ramon Fortune

Sworn to before me this 7<sup>th</sup> day of ~~June~~ July, 2004.

Dennis L. Jackman

Commissioner  
of Affidavits

Commissioner of Affidavits

County St. George West

