

129290


190

To be brought under the provisions of the REAL PROPERTY ORDINANCE


Cadastral Sheet I.21.B 1E 6/b/3  
Ward of Tobago  
Parish of St. Patrick

U.P.R.N.....  
CANAAN

Process ID# 67418  
Previous Survey in  
Bk.1118 Fol 201

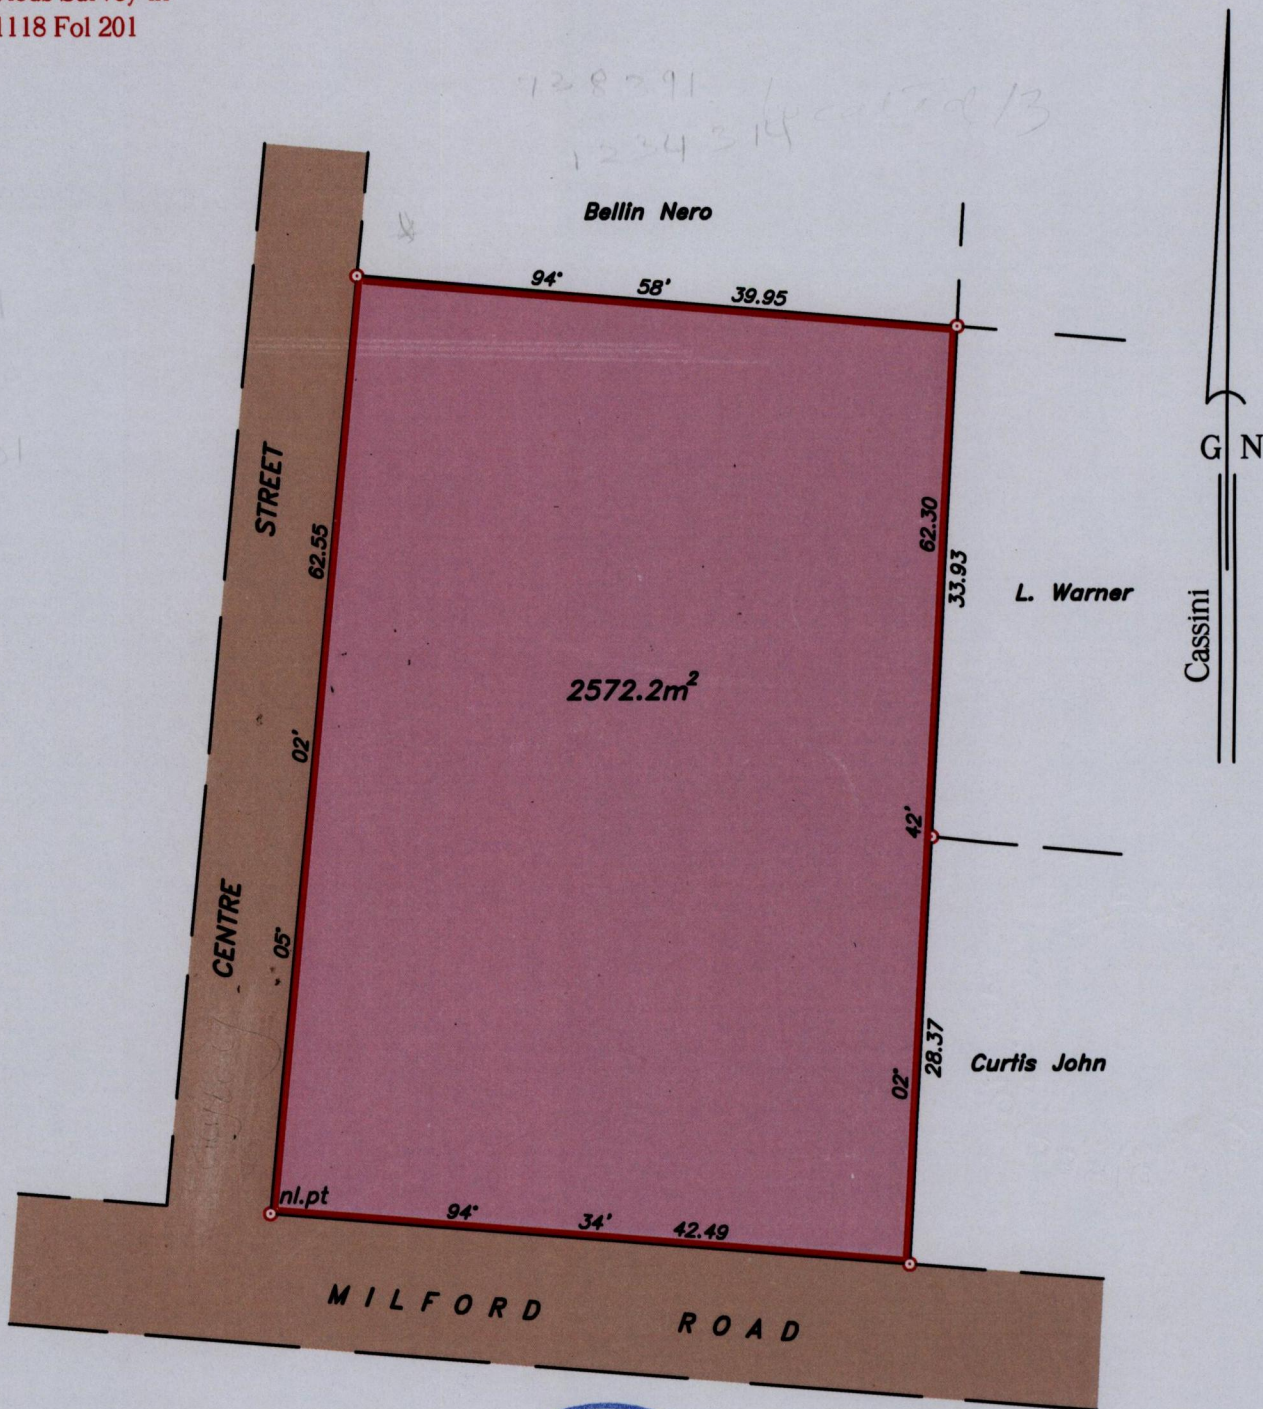

Approved *[Signature]*  
 Director of Surveys  
 2006.6.9

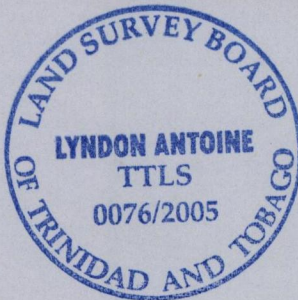

SCALE 1:500

Bearings are grid based on solar observations

Distances are in metres

PLAN of a parcel of land coloured pink in the Ward of Tobago  
 Containing two thousand five hundred and seventy two point two square metres.  
 Surveyed by me, with due authority on 12th July 2005 for Lloye Warner

In accordance with Regulation 25 (1) of the Land Surveyors' Regulations 1998, I certify that this plan is correct.

Checked by *[Signature]*  
Entered .....

*[Signature]* 26th July 2005  
 K. Albert Trinidad & Tobago Land Surveyor.....  
 14.6.2013

File Name: \\Main\R\W107\W107.DWG