


Process Id# 67446

To be brought under the provisions of the REAL PROPERTY ORDINANCE

Cadastral Sheet 1.8.L
Ward of Tobago
Parish of St. John

2C
1d

U.P.R.N.....
PARLATUVIER

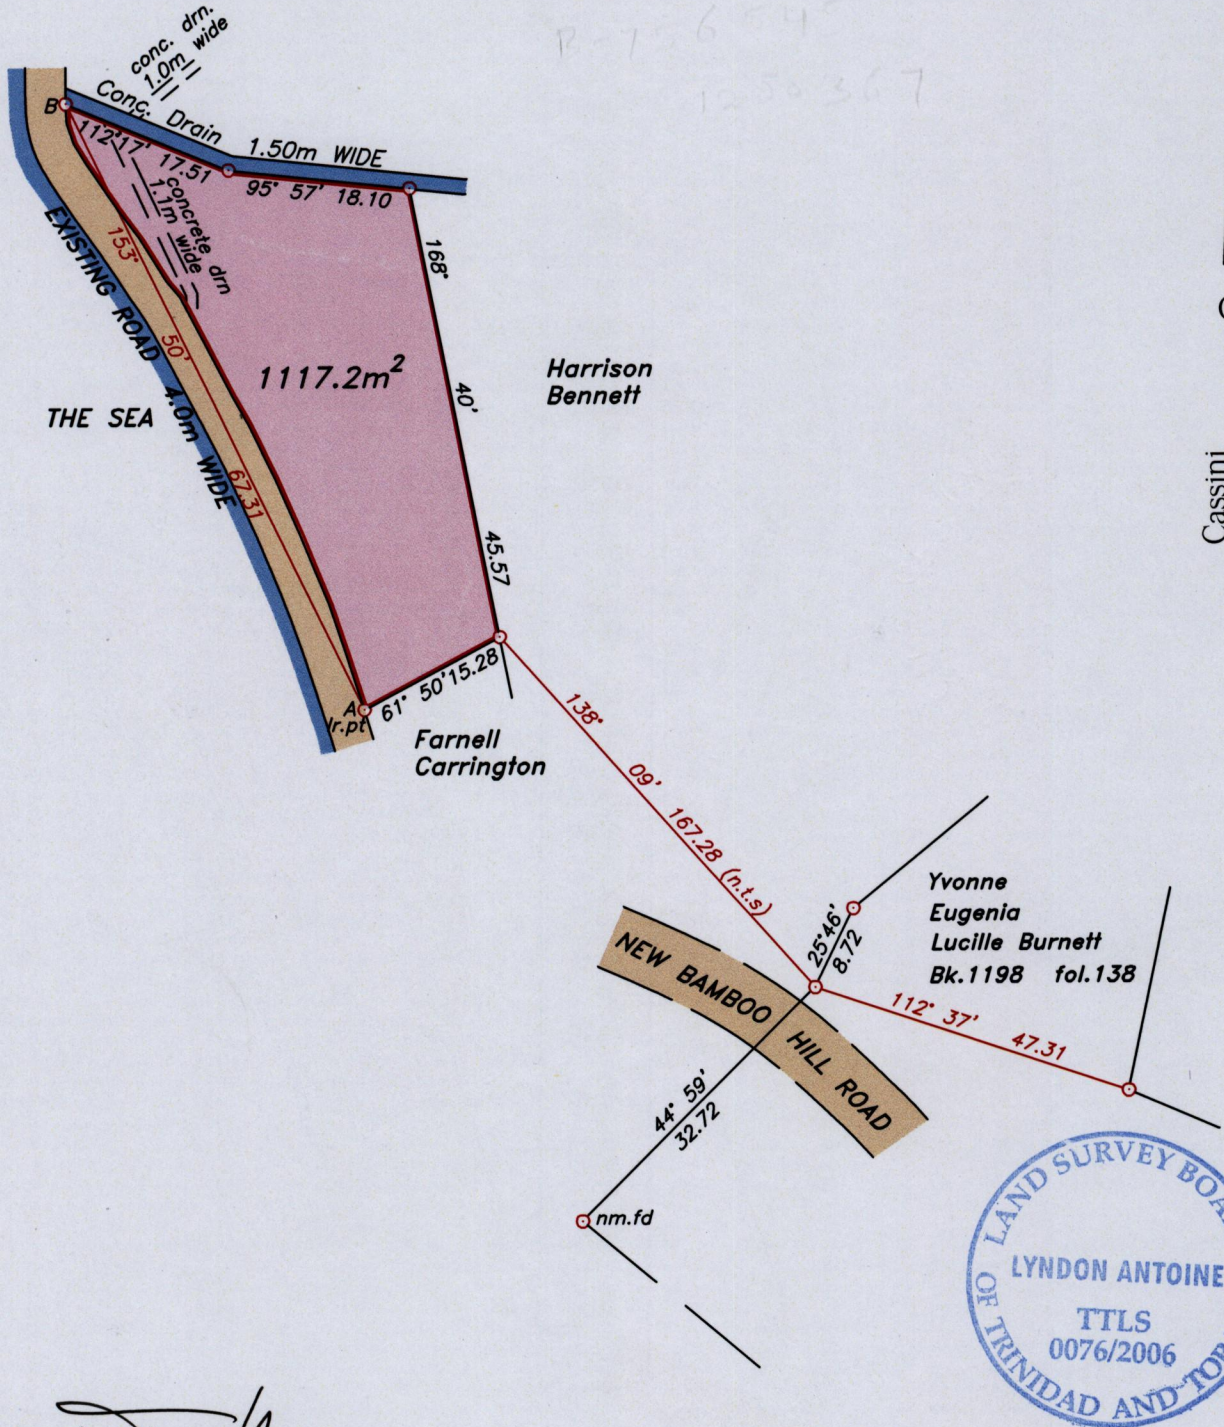

Approved *[Signature]*
 Director of Surveys
 2006-6-26

○ Denotes iron found, except otherwise stated.

Bearings are grid based on solar observations

SCALE 1:750

Distances are in metres

PLAN of a parcel of land coloured pink in the Ward of Tobago
 Containing one thousand one hundred and seventeen point two square metres.
 Surveyed by me, with due authority on 3rd April 2005 for Andrew Llanos
 In accordance with Regulation 25 (1) of the Land Surveyors' Regulations 1998, I certify that this
 plan is correct.


Checked by *AS. 14.6.06*
Entered.....

Lyndon Antoine
 26th May 2006.

K. Albert
25-6-2013

Trinidad & Tobago Land Surveyor..... 2006.

path: \\Main\05Surveys\LOB4\ALLANOS.DWG

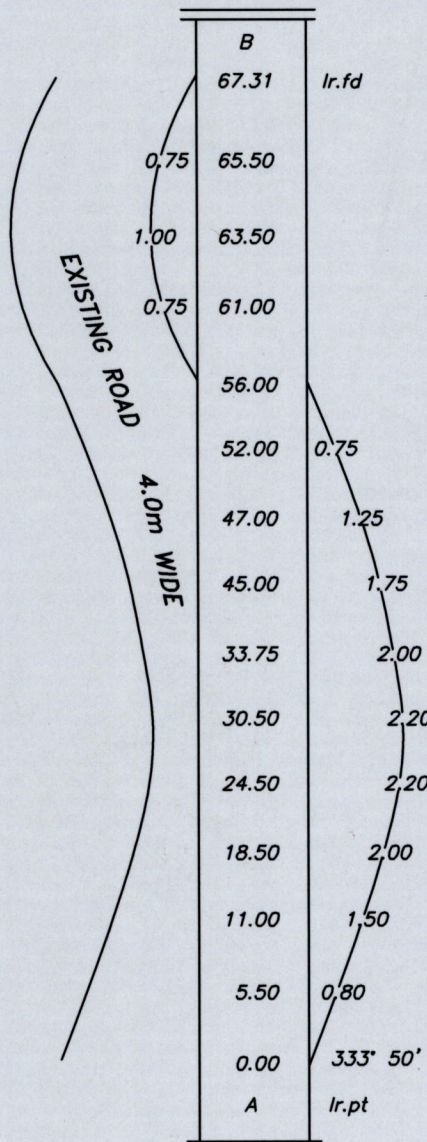

1292/195