

1292

196

L. and S.—53



Process ID # 67448  
No 86971

Cadastral Sheet C.21.P. 25E  
2/b

Ward of Manzanilla

County of St. Andrew

To be brought under the provisions  
of the Real Property Ordinance

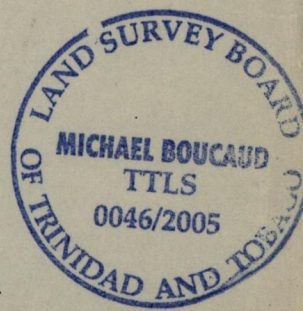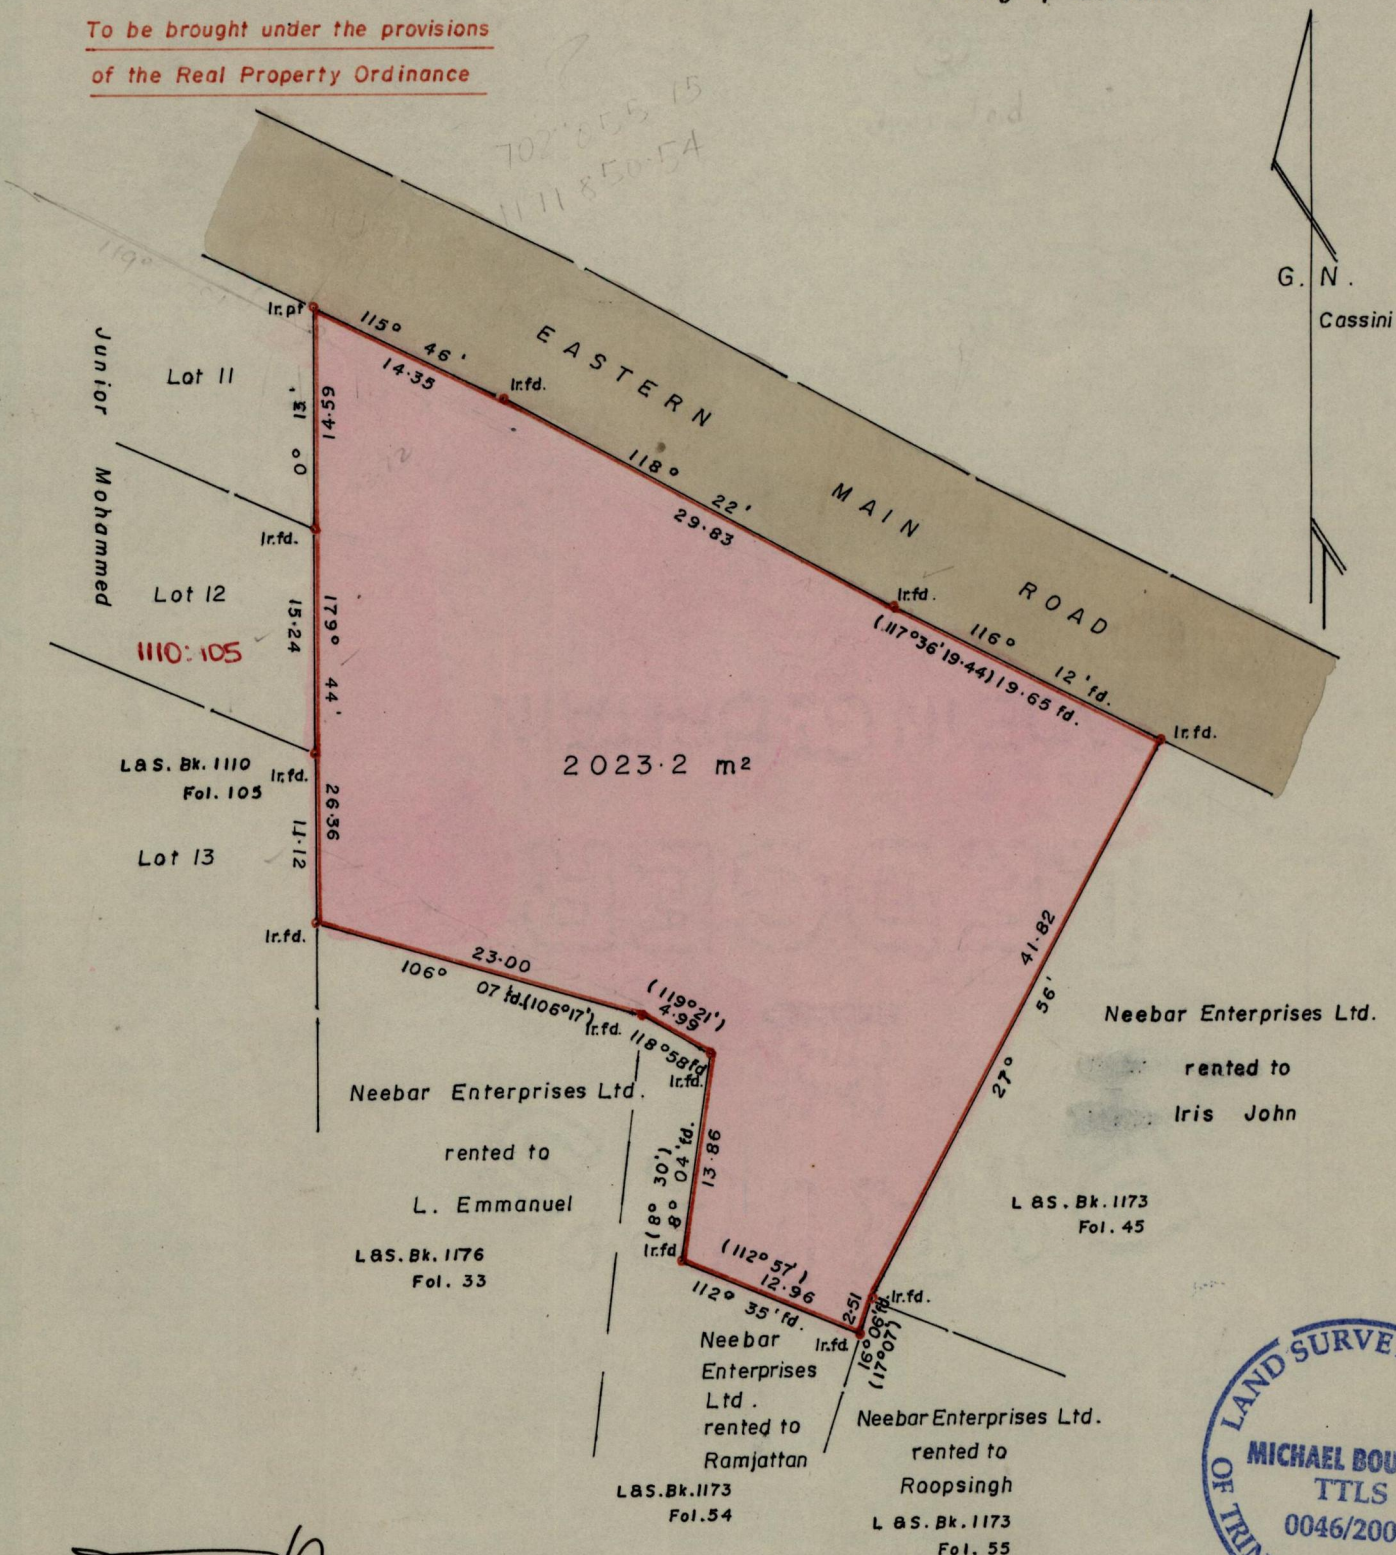

Approved  
*[Signature]*  
 Director of Surveys  
 2006.7.24

Vide: L & S. Bk. 1007 fols. 216 & 221  
 SCALE : 1 / 500

Note: To obtain compass bearing subtract 16 minutes Distances are in metres

PLAN of a Parcel of land coloured pink in the ward of Manzanilla  
 Containing two thousand and twenty three point two square metres

Surveyed by me, with due authority, on 17<sup>th</sup> June 1997 for Evelyn Noel.  
 In accordance with Regulation 25(i) of the Land Surveyors' Regulations 1998  
 I certify that this plan is correct.  
 Checked by *[Signature]* 18/09/06  
 Entered *[Signature]*  
 20-06-13  
*[Signature]*  
 Trinidad & Tobago, Land Surveyor... 30<sup>th</sup> June 1997