

1292

197

To be brought under the Provisions of the

Real Property Ordinance


Cadastral Sheet II7I & M. 1F
6/a

Ward of Tobago Andrew


Parish of St. Patrick

Process ~~SDA~~ 67451

located (10)

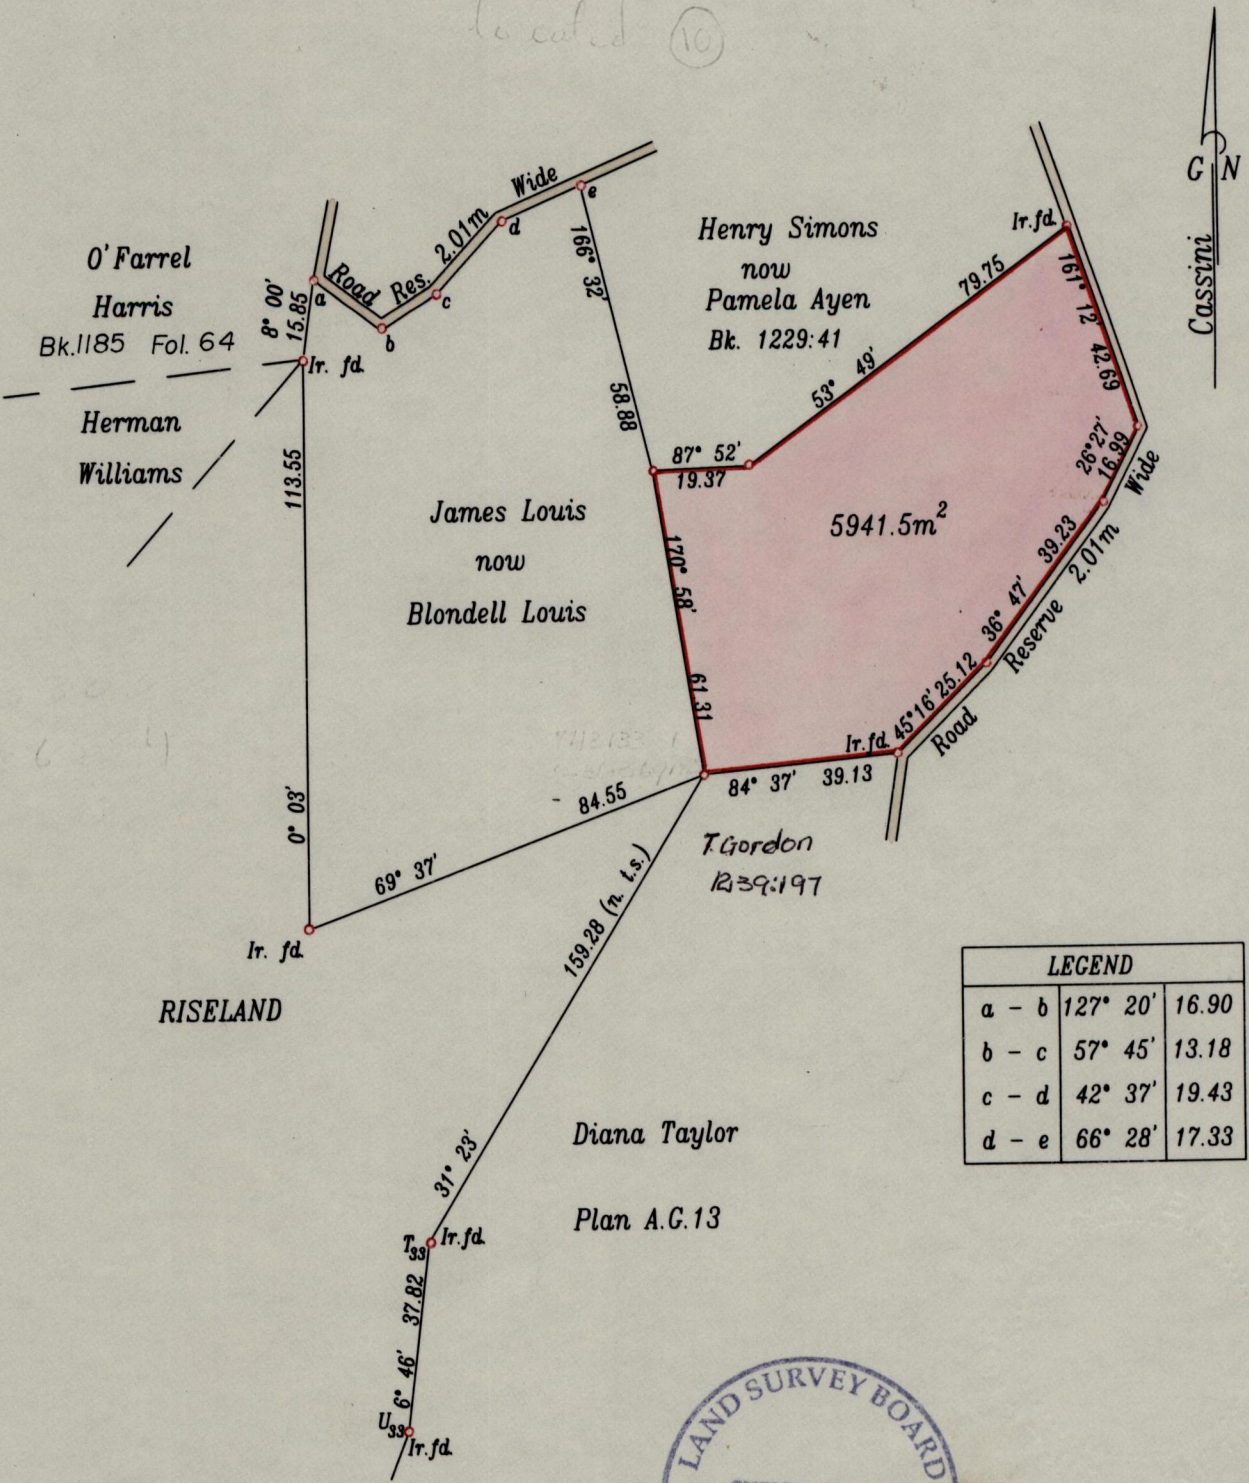

LEGEND		
a - b	127° 20'	16.90
b - c	57° 45'	13.18
c - d	42° 37'	19.43
d - e	66° 28'	17.33

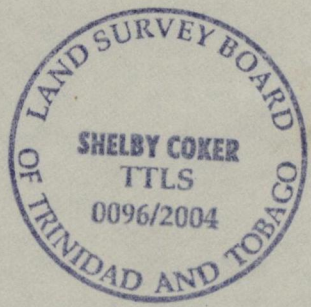

Approved: *[Signature]*
 Director of Surveys
 2006.7.24

Bearings are grid based on solar observations

o denotes iron put except otherwise stated

SCALE 1:1500

Distances are in metres

PLAN of a parcel of land coloured pink in the Ward of Tobago
 Containing five thousand nine hundred and forty one point five square metres
 Surveyed by me, with due authority, on 16th February 2000 for Blondell Louis
 In accordance with Reg. 25(1) of the Land Surveyors' Regulations 1998 I hereby certify that this plan is correct

Checked by *[Signature]* 26.10.05

[Signature]

Entered: *[Signature]*
 6-6-2013

Trinidad and Tobago Land Surveyor 23rd December 2004