


1292

2009

To be brought under the Provisions of the Real Property Ordinance

Ward of Naparima
County of Victoria
Cadastral Sheet (G.7.C) 63.B.
1/a

Process ID# 67211

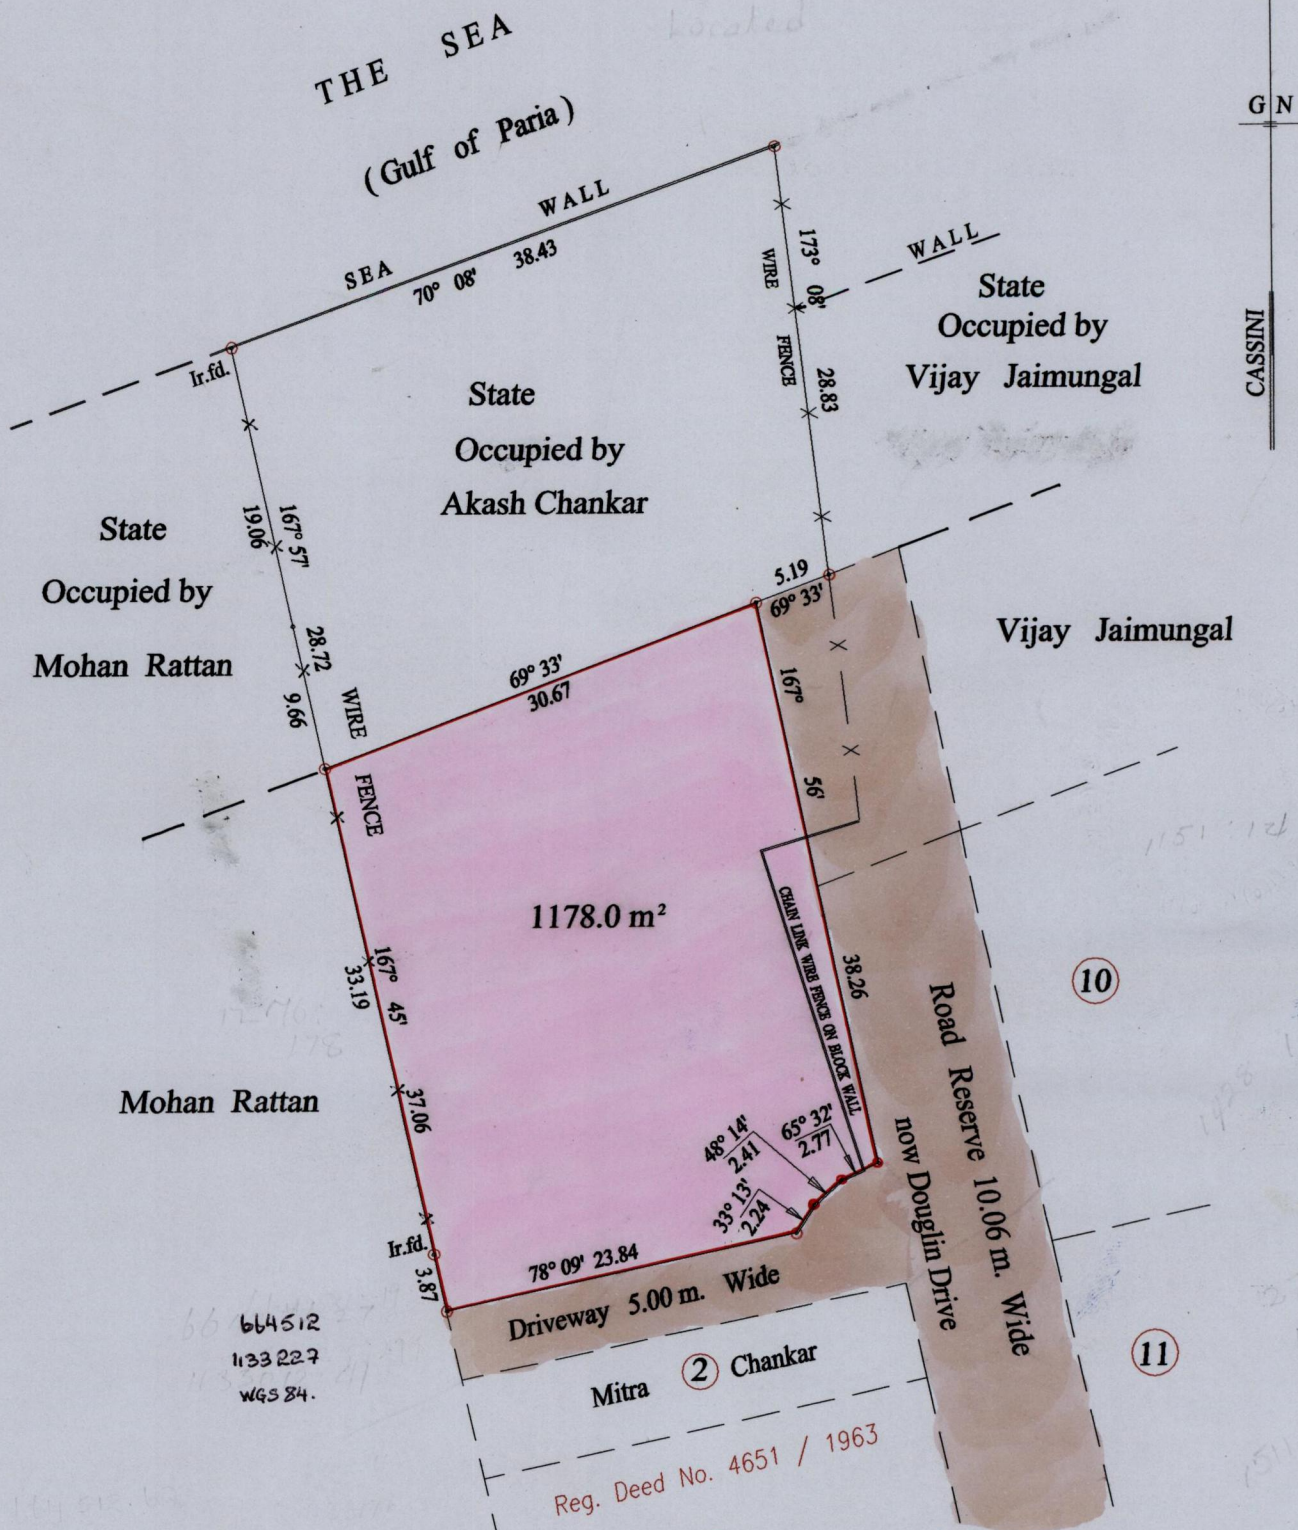

66 664512
1133227
WGS 84.

Reg. Deed No. 4651 / 1963

3 Prev. Bk 1276:177


Vide Bk.981 fol.172

Approved *[Signature]*
Director of Surveys
2006.10.17

Note: Bearings are cassini grid based on solar observations

SCALE : 1:500
Distances are in metres

PLAN of a Parcel of land coloured pink in the Ward of Naparima
Containing one thousand one hundred and seventy eight point zero square metres
Surveyed by me, with due authority, on the 7th. July 2005 for Mr. Akash Chankar
In accordance with Regulation 25 (1) of the Land Surveyors' Regulations 1998,
I certify that this plan is correct.

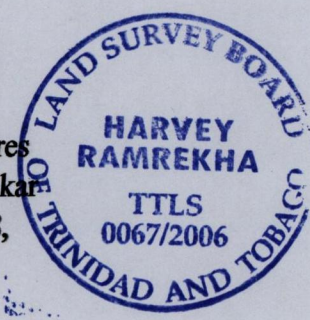

Checked by *[Signature]* 10/09/07

Entered on *[Signature]* 10.09.2006
Trinidad & Tobago Land Surveyor