


now or formerly
L. M. Hobson

To be brought under the Provisions of the Real Property Ordinance

Process No. 672.19

Ward of Pointe-a-Pierre
County of Victoria
Cadastral Sheet (D 23 J) 54 A
1/d

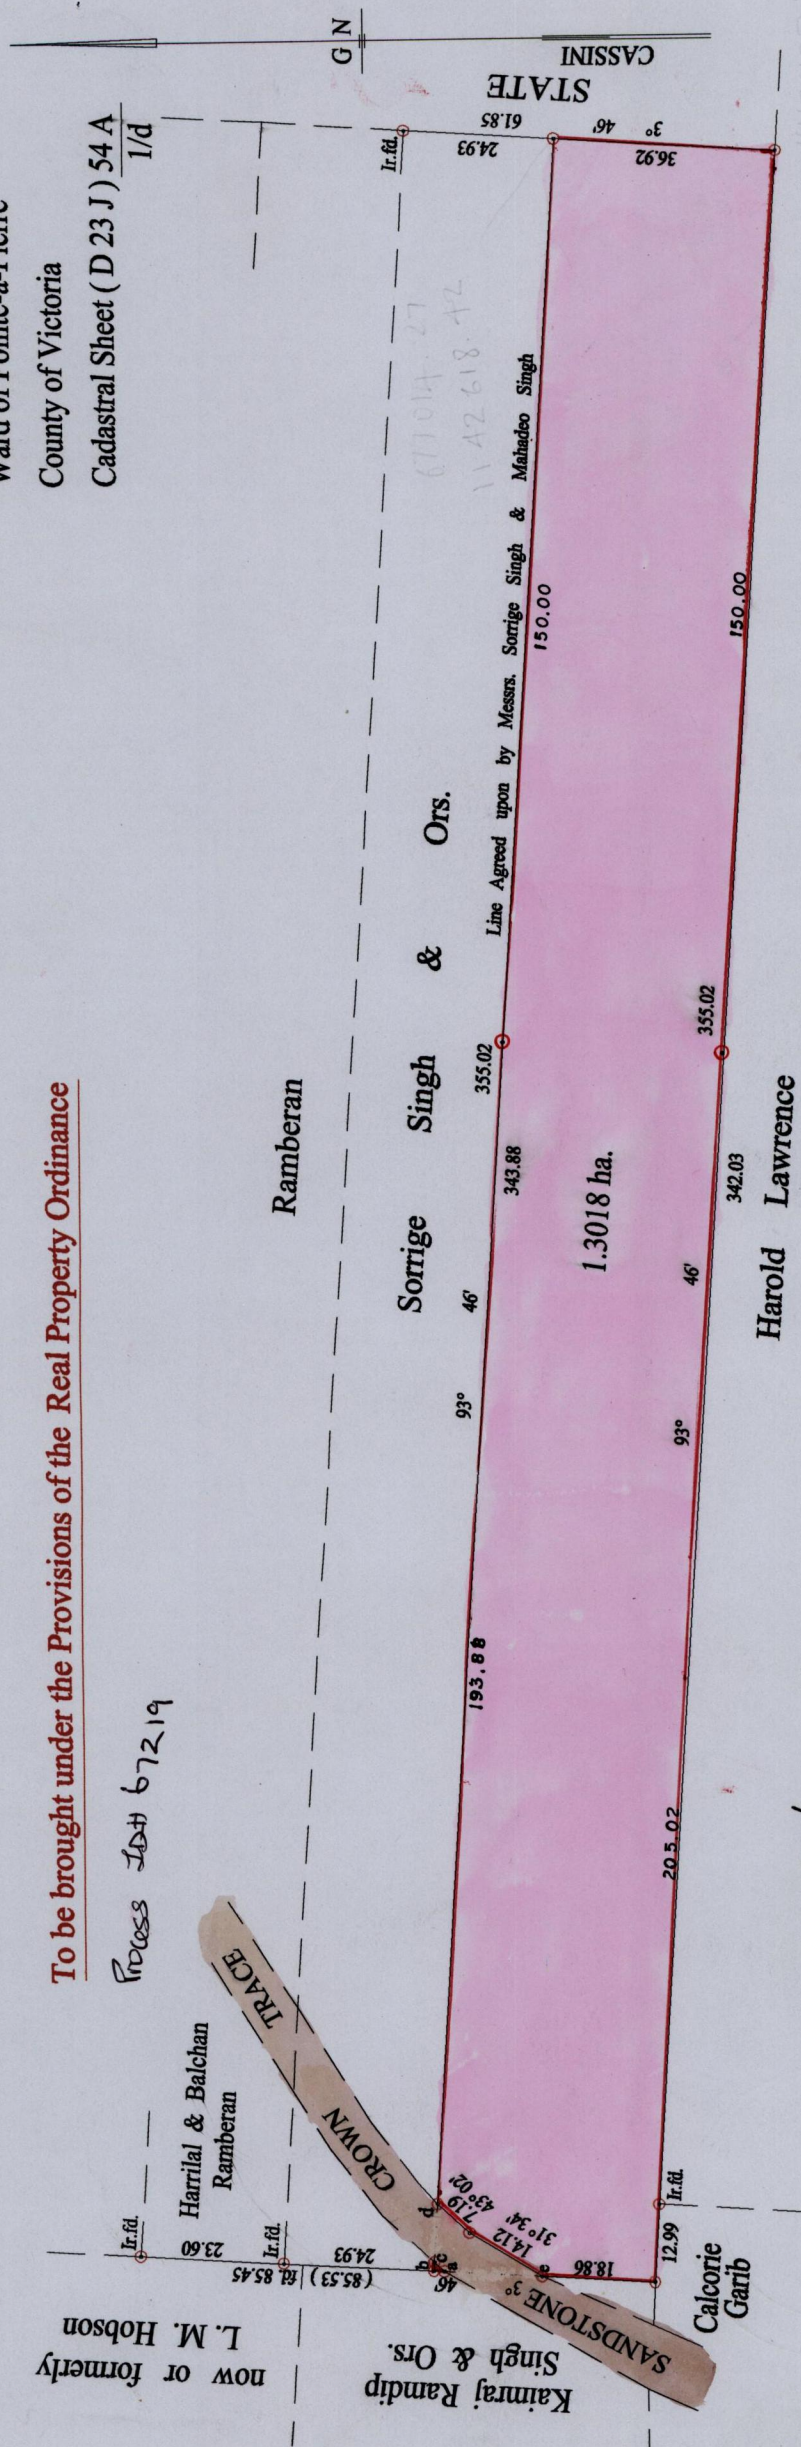

Approved
Director of Surveys
7.000.10.20

○ Denotes Iron put except stated otherwise.

Note: Bearings are cassini grid based on solar observations
Distances are in metres

PLAN of a Parcel of land coloured pink in the Ward of Pointe-a-Pierre

Containing one point three zero one eight hectares

Surveyed by me, with due authority, on the 22nd July 2005 for Mr. Mahadeo Singh

In accordance with Regulation 25 (1) of the Land Surveyors' Regulations 1998,


I certify that this plan is correct.

Checked by *[Signature]*
18.1.2006

Entered on *[Signature]* Trinidad & Tobago Land Surveyor 17.08.2006
1A-03-13

a - b	3° 46'	1.76
b - c	93° 46'	1.46
a - c	43° 24'	2.29
c - d	93° 46'	9.68
e - a	3° 46'	16.30

Prev. Bk 1263:6
Vide Bk. 1075 fol. 181
Vide Plan A E 12
Vide Plan C F 39

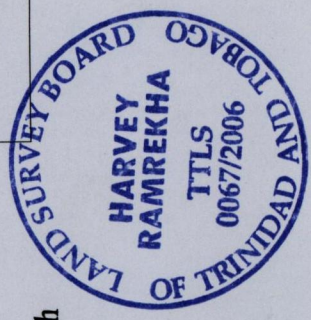

1292

210