

To be brought under the Provisions of the Real Property Ordinance.

R.D.# 25178 / 1999

Process ID# 67282



Approved *[Signature]*
Director of Surveys
25/05/12/13

Bearings are Cassini Grid based on Solar Obs

PLAN of 2 Parcels of land coloured PINK in the Ward of Chaguanas

Comprising (Lot A) ~ four thousand eight hundred and eight point four square metres & (Lot B) ~ four thousand one hundred and one point seven square metres respectively.

Surveyed by me, with due authority, on the 21st September 2006 for Mahabir Mohan (Lot A) & for Ramcoomarie Motilal & Parbatee Nagassar (Lot B).

In accordance with Regulation 25 (1) of the Land Surveyors' Regulations 1998, I certify that this plan is correct.

Checked by *MMM* 7/12/06

Entered *[Signature]*


Hakim Nanceelal

Trinidad and Tobago Land Surveyor 19/11 2006.

49P
SAKAF

Ward of Chaguanas
County of Caroni
Cadastral Sheet 33F, D.13.A.
4/b

Ref. Bk. 1188 / 193
Bk. 1105 / 161

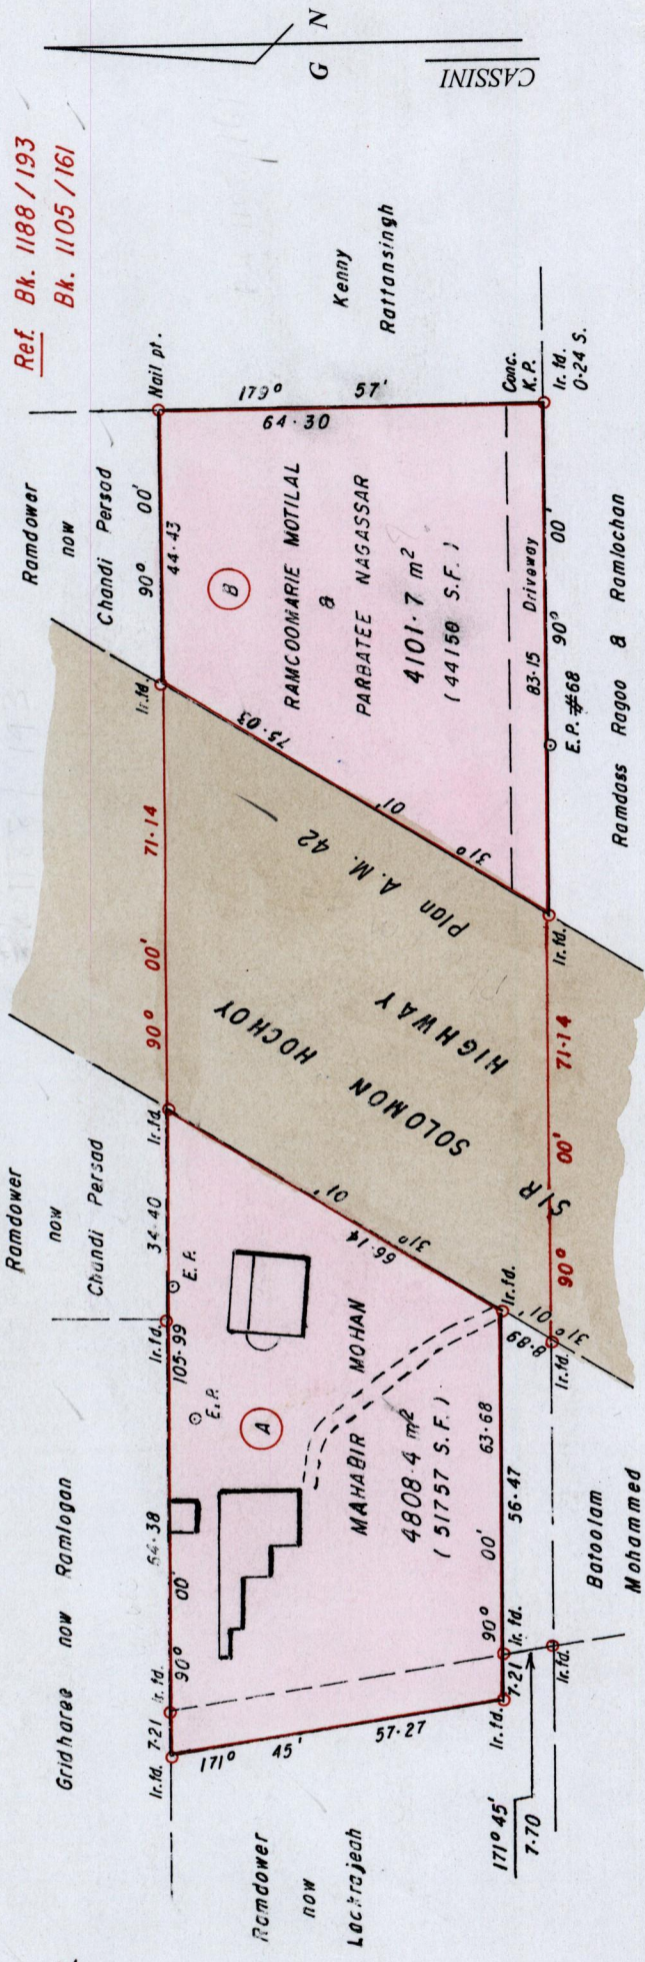

E. 674229
N. 1157685

SCALE 1 / 1250

Distances are in METRES

○ Denotes Iron put unless otherwise stated

1292

1375/1
1292/221

221