
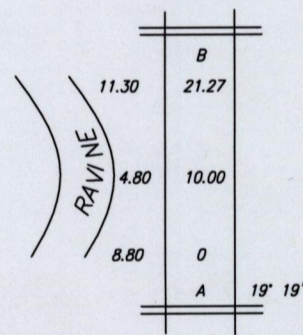


To be brought under the provisions of the Real Property Ordinance.

Cadastral Sheet B.9.C 4E / 2/b
Ward of Blanchisseuse
County of St. George
Blanchisseuse

Process ~~67283~~ 67283

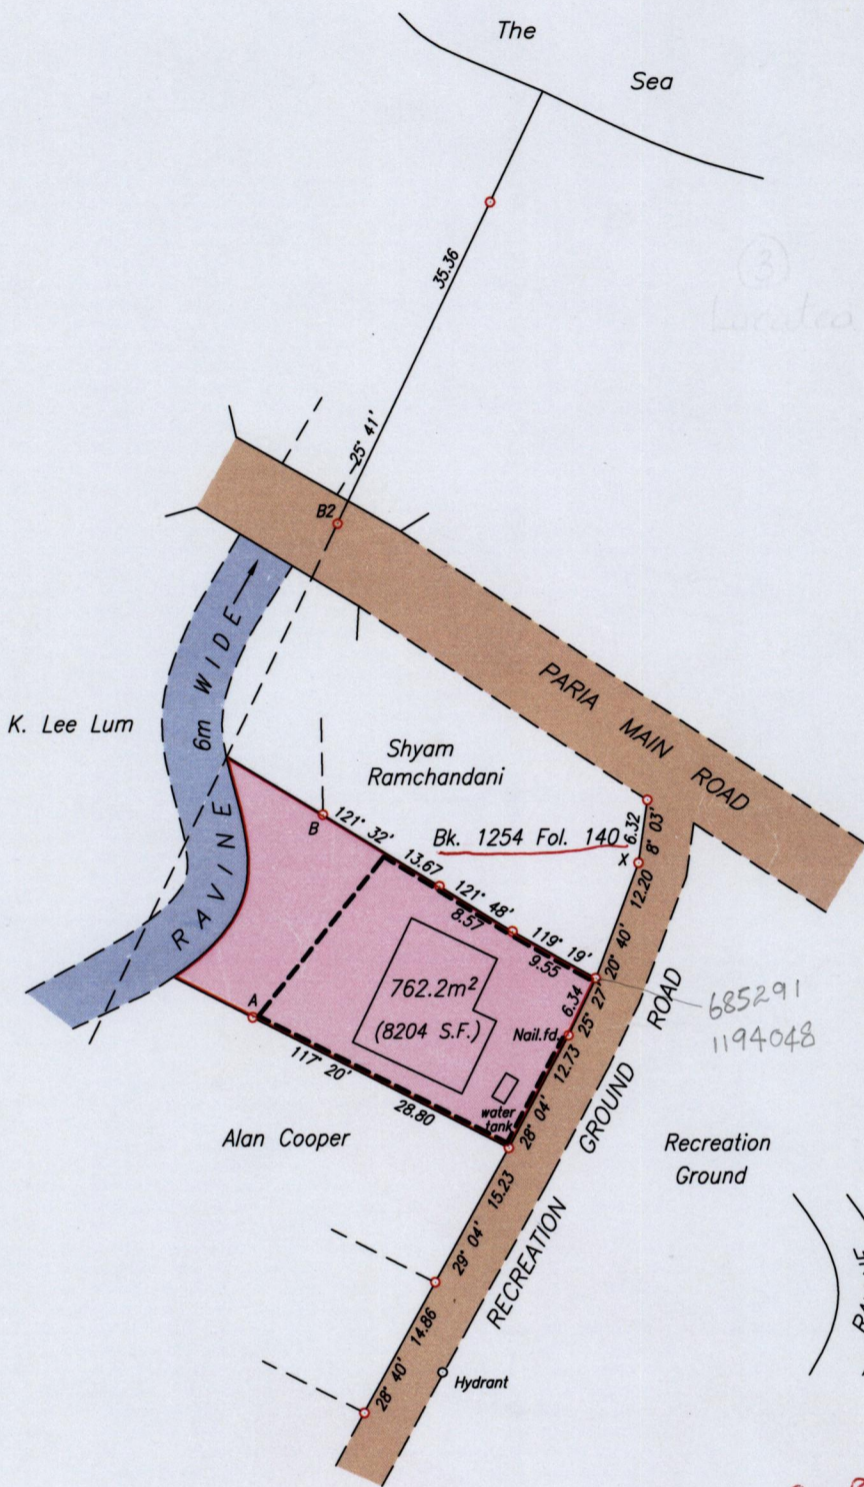

see Bk 1224' 125

Station	Bearing	Distance	Station
Nailput X	200° 42'	35.87	Hydrant
	318° 27'	45.29	B2

Approved *Tyrone Chung*
Director of Surveys
2006.12.11

--- Denotes Wall
o Denotes Ir.f.d. unless otherwise stated

Bearings are Cassini Grid based on Solar Observations
PLAN of a Parcel of land coloured pink in the Ward of Blanchisseuse
Containing seven hundred and sixty two point two square metres
Surveyed by me with due authority on June 21st, 2005 for Hubert Debisette
In accordance with Regulation 25 (1) of the Land Surveyors' Regulations 1998,
I certify that this plan is correct.

Checked by *2006/11/07*
Entered on *Blanch*

Brian Moses

Trinidad & Tobago Land Surveyor... 27th April 2005

SCALE 1/750
Distances are in metres