

1292


226

To be brought under the Provisions of the

Real Property Ordinance

Process ID# 7620

Ward of Chaguanas
County of Caroni
Cadastral Sheet D.8.A 34A
3/a

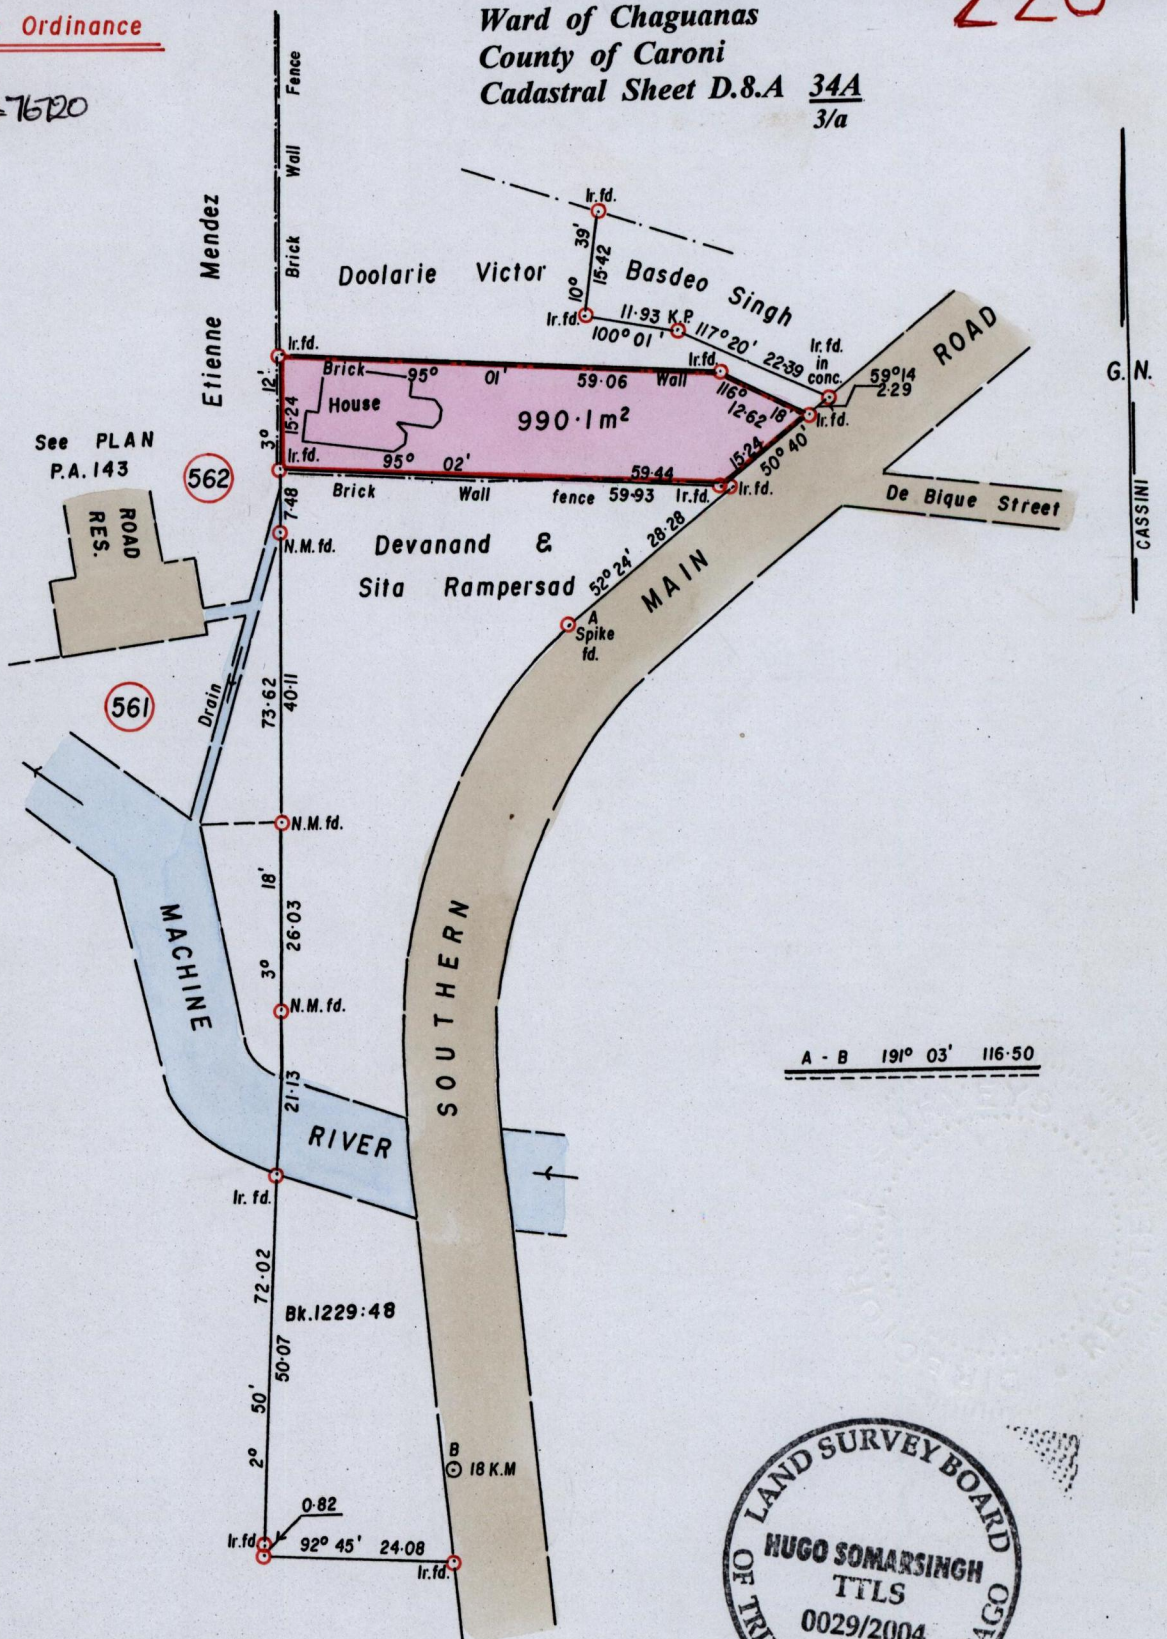

Approved

Hugo Somarsingh
 Director of Surveys
 2005-5-5

SCALE 1/1000
Distances are in metres

Bearings are Cassini Grid based on Solar Observations
 PLAN of a Parcel of land coloured pink in the Ward of Chaguanas
 Containing nine hundred and ninety point one square metres
 Surveyed by me with due authority on 25th January 2003 for Proveen Pria Rattansingh.
 In accordance with Regulation 25 (1) of the Land Surveyors' Regulations 1998,
 I certify that this plan is correct.
 Checked by M.M. 2/5/05

Hugo Somarsingh
 3rd December 2004
 Trinidad and Tobago Land Surveyor

Entered 2004

located