

To be brought under the Provisions
of the Real Property Ordinance



1292

31

Process SD#67077

Ward of Tobago
Parish of St. David
Cadastral Sheet I.13.E.

See Bk. 1220 : 148

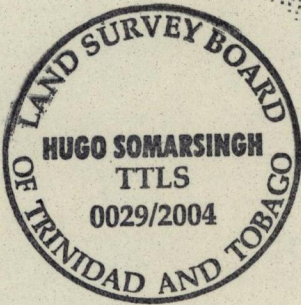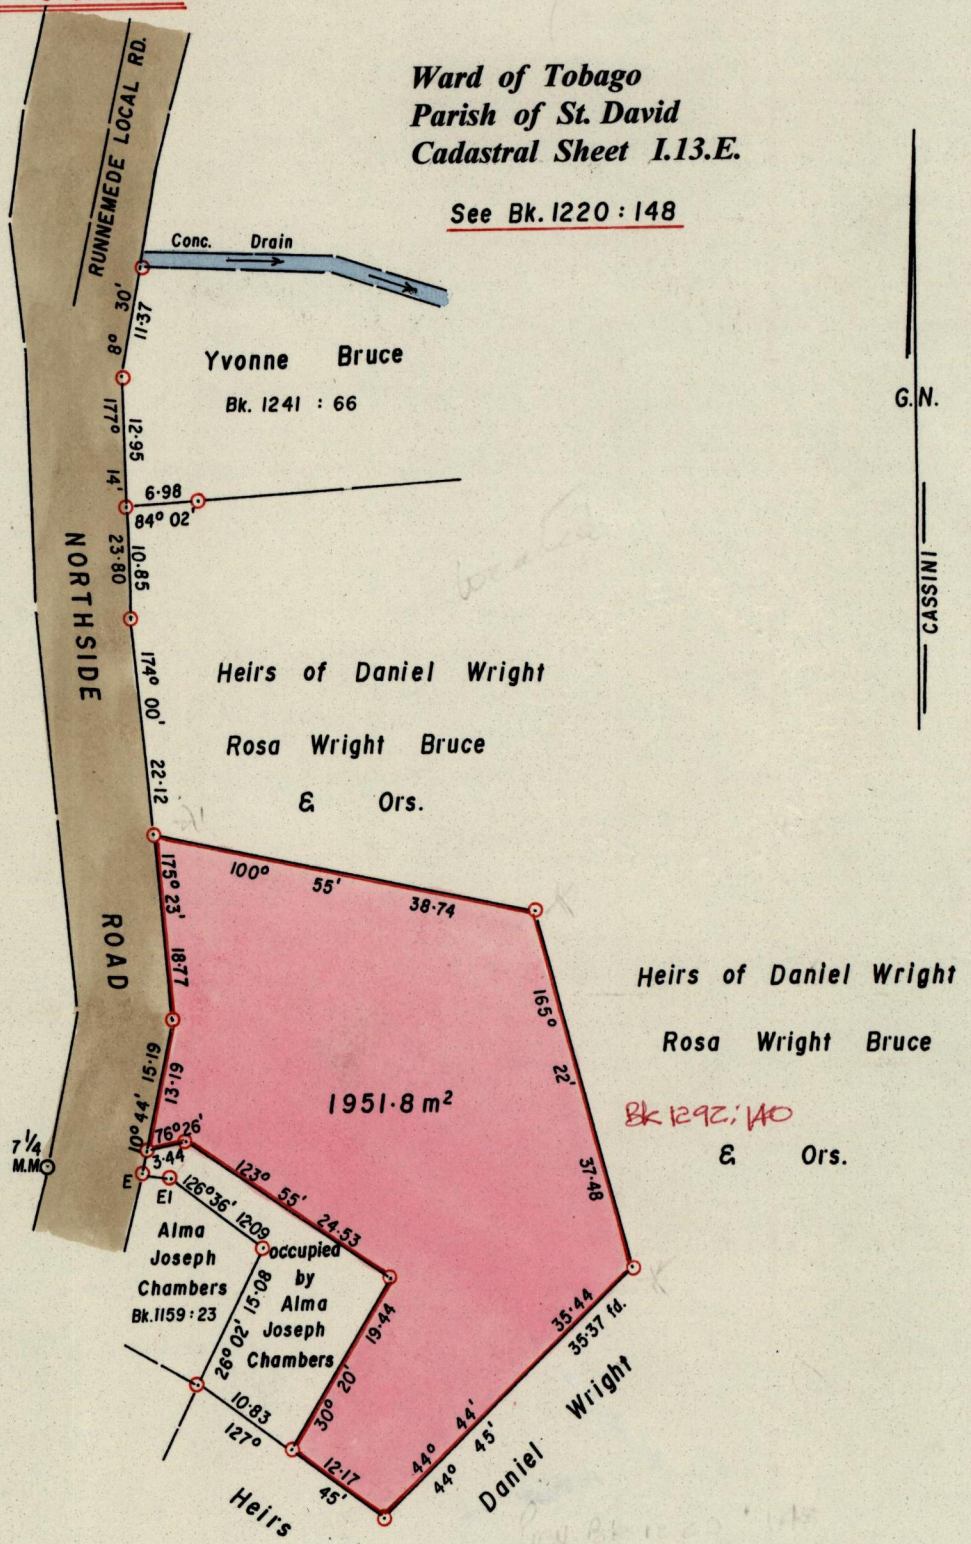

Approved *[Signature]*
Director of Surveys
2004.11.4

E - E1	96° 39'	2.62
E - 7/4 M.M.	274° 21'	9.08

Prev. Bk 1220 : 148

SCALE 1/750
Distances are in metres

○ Denotes Iron found unless otherwise stated
To obtain compass bearing add minutes
Bearings are Cassini Grid based on Solar Observations
PLAN of a Parcel of land coloured pink in the Ward of Tobago
Containing one thousand nine hundred and fifty-one point eight square metres
Surveyed by me with due authority on 30th June 2004 for Gwendoline Ada Wright.
In accordance with Regulation 25 (1) of the Land Surveyors' Regulations 1998,
I certify that this plan is correct.
Checked by *[Signature]*

Entered *[Signature]* Trinidad and Tobago Land Surveyor *[Signature]* 2004
21.6.2013