

1292

388



Cadastral Sheet $\frac{44A}{1/c}$ (D.13.M)

Ward of Montserrat .

County of Caroni .

Process JA#67224

To be brought under the provisions of the Real Property Ordinance .

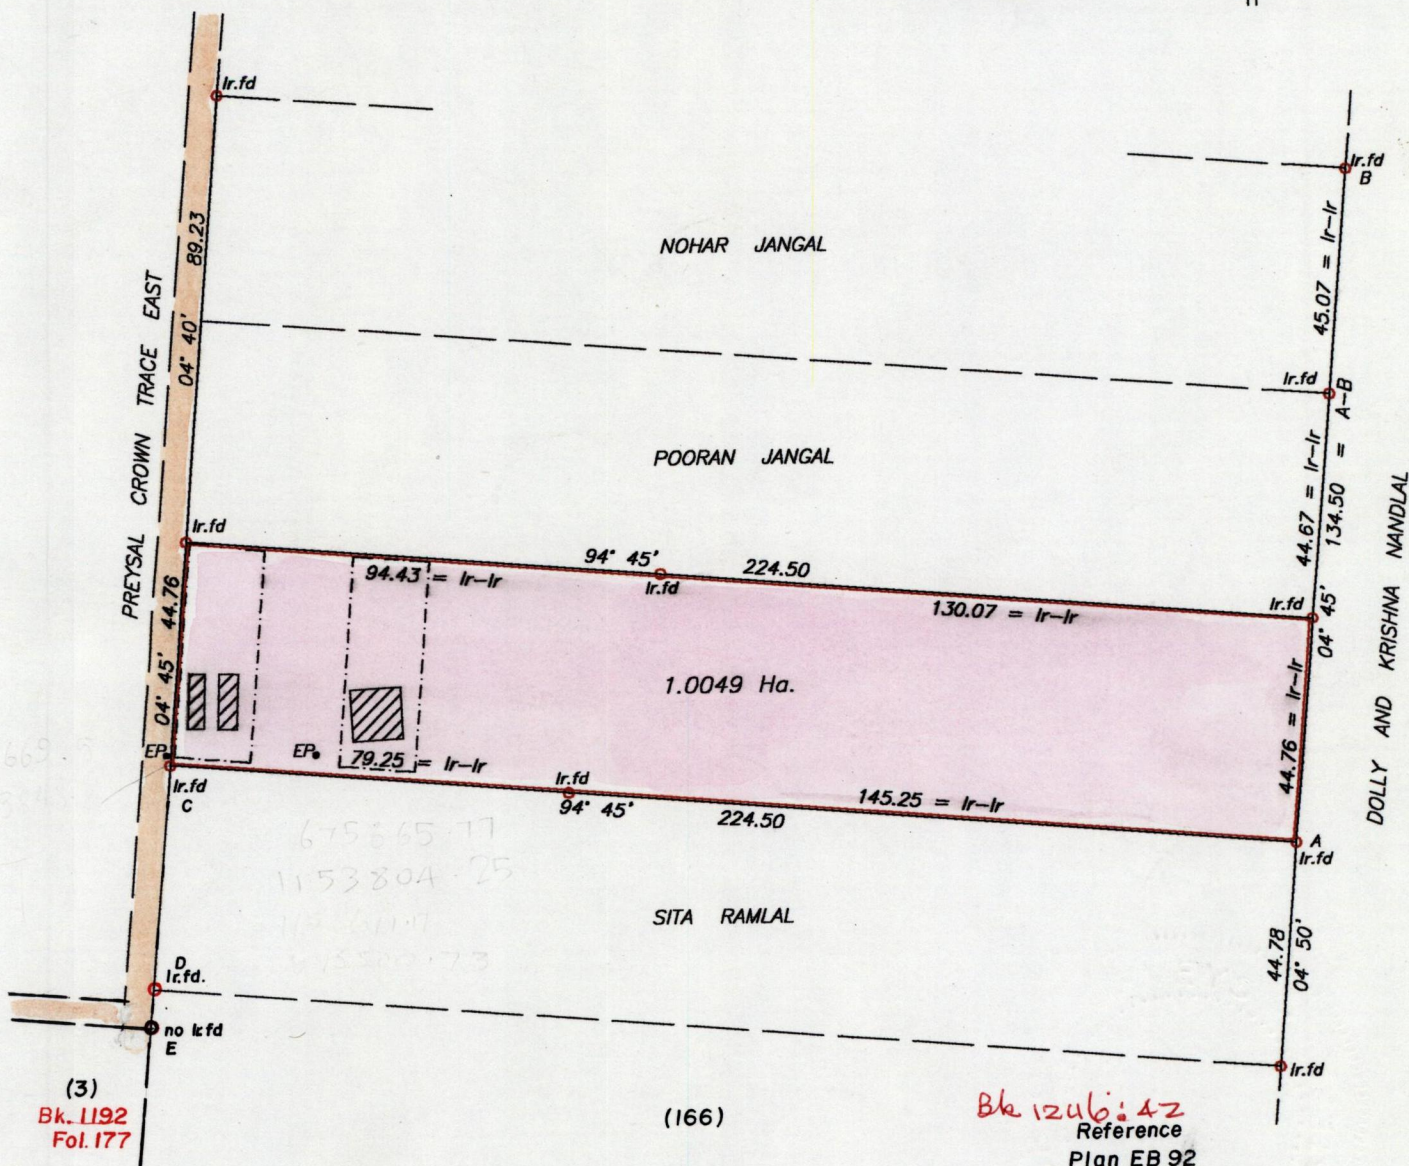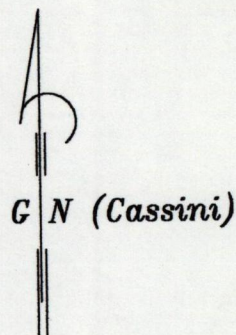

(3) Bk. 1192 Fol. 177

(166)

Bk 1246: 42 Reference Plan EB 92

C - D 184° 45' 44.78
D - E 184° 45' 7.74

Approved: *[Signature]*
Director of Surveys
2004.12.14

• EP - Electricity Pole
----- Fence

SCALE 1:1500 .

Bearings are Cassini Grid based on solar observations .

Distances are in METRES .

PLAN of a Parcel of land coloured pink in the Ward of Montserrat .

Containing one point zero zero four nine hectares .

Surveyed by me, with due authority, on March 20, 2001 for Krishna Ramsamooj .

In accordance with Regulation 25 (1) of the Land Surveyors' Regulations 1998 ,

I certify that this plan is correct .

Checked by *[Signature]*

[Signature]

Entered on *[Signature]*
24-06-13

Trinidad and Tobago Land Surveyor..... April 06.....2001 .