


To be brought under the provisions of the  
Real Property Ordinance.

Process ID# 67240

Cadastral Sheet (B.25. E.) 24 C  
4/a

Borough of Arima  
County of St. George

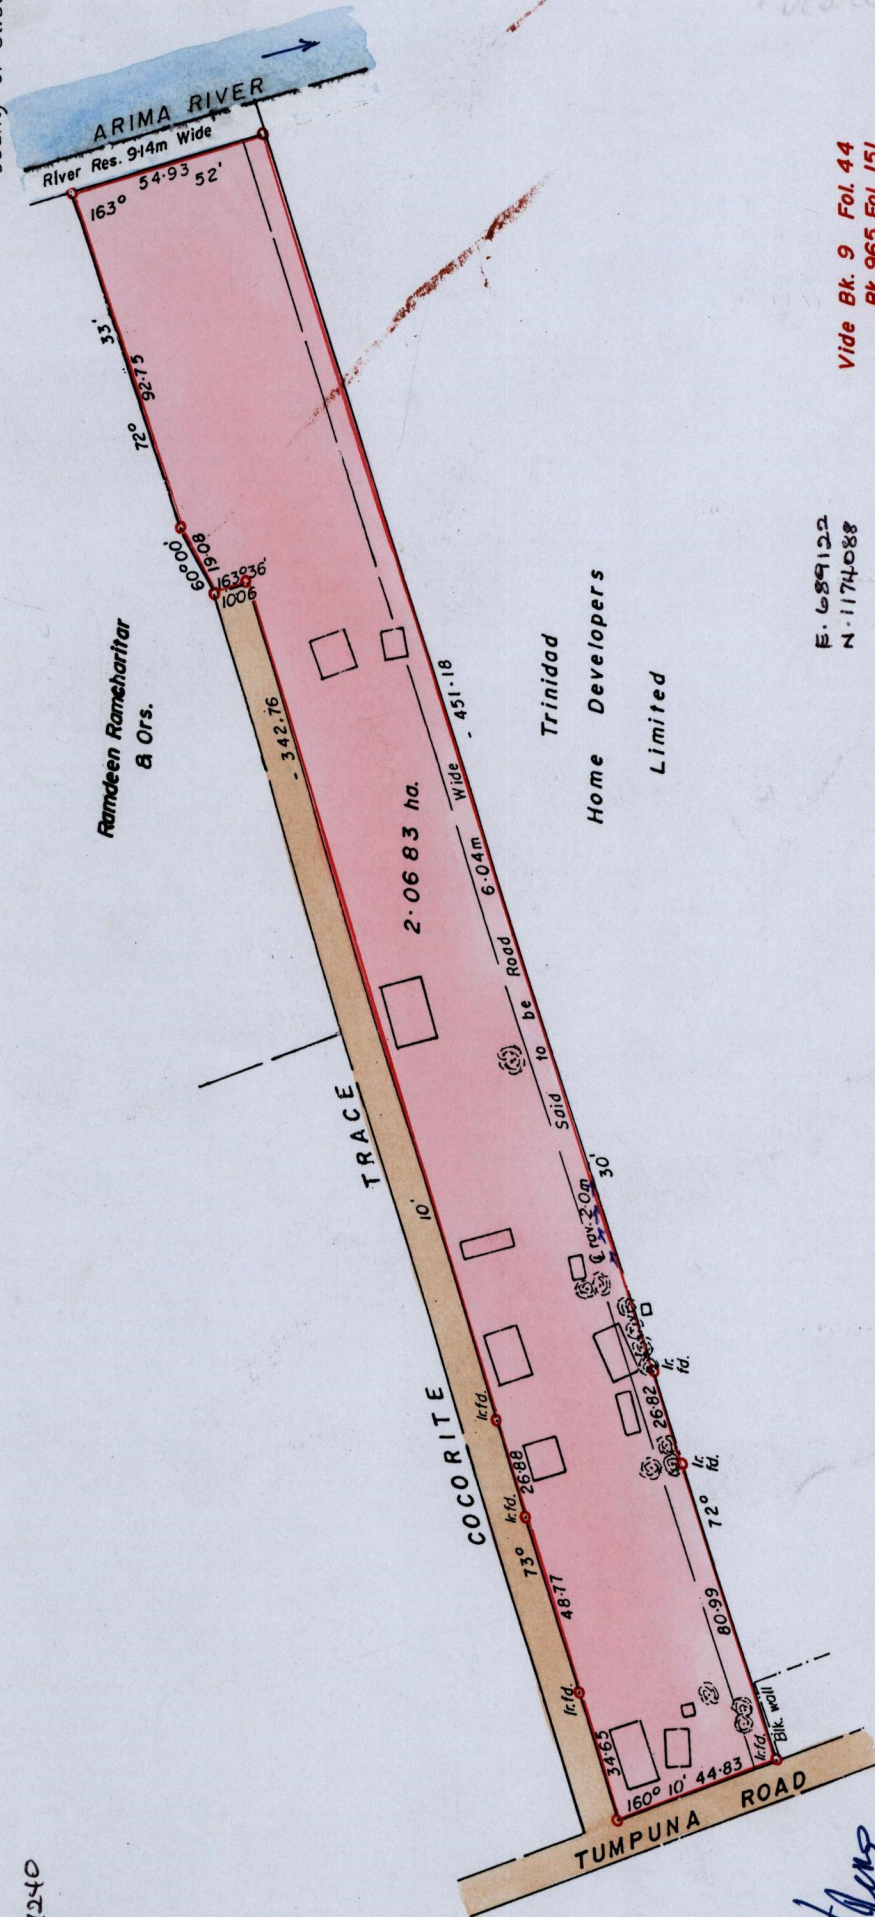


1292  
G. N. Cassini

41

Vide Bk. 9 Fol. 44  
Bk. 965 Fol. 151  
Bk. 1505 Fol. 96

E. 689122  
N. 1174088

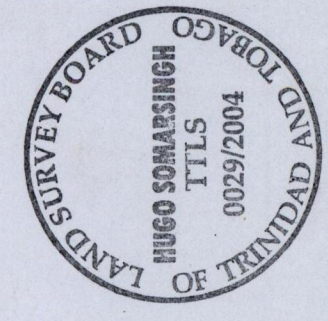

SCALE 1/2000  
Distances are in metres

(T) - Trees

• Denotes Iron put unless otherwise stated  
Bearings are Cassini Grid based on Solar Observations  
Note To obtain compass bearings add 12 minutes  
Plan of a Parcel of land coloured pink in the Borough of Arima  
Containing two point zero six eight three hectares

Surveyed by me, with due authority on 23rd Jan. 2004 for Ramdeo Boodhan  
In accordance with Regulation 25 (1) of the Land Surveyors' Regulations 1988, I certify that this plan is correct.

Checked by: *[Signature]*  
Entered on: *[Signature]* Trinidad and Tobago Land Surveyor..... 2004

Approved: *[Signature]*  
Director of Surveys  
2004/12/14