

To be brought under the Provisions of the Real Property Ordinance.


U.P.R.N. No.:

Process ~~12~~ 67241

Ward of La Brea

County of St. Patrick

Cadastral Sheet G.6.E. 62C 1/c

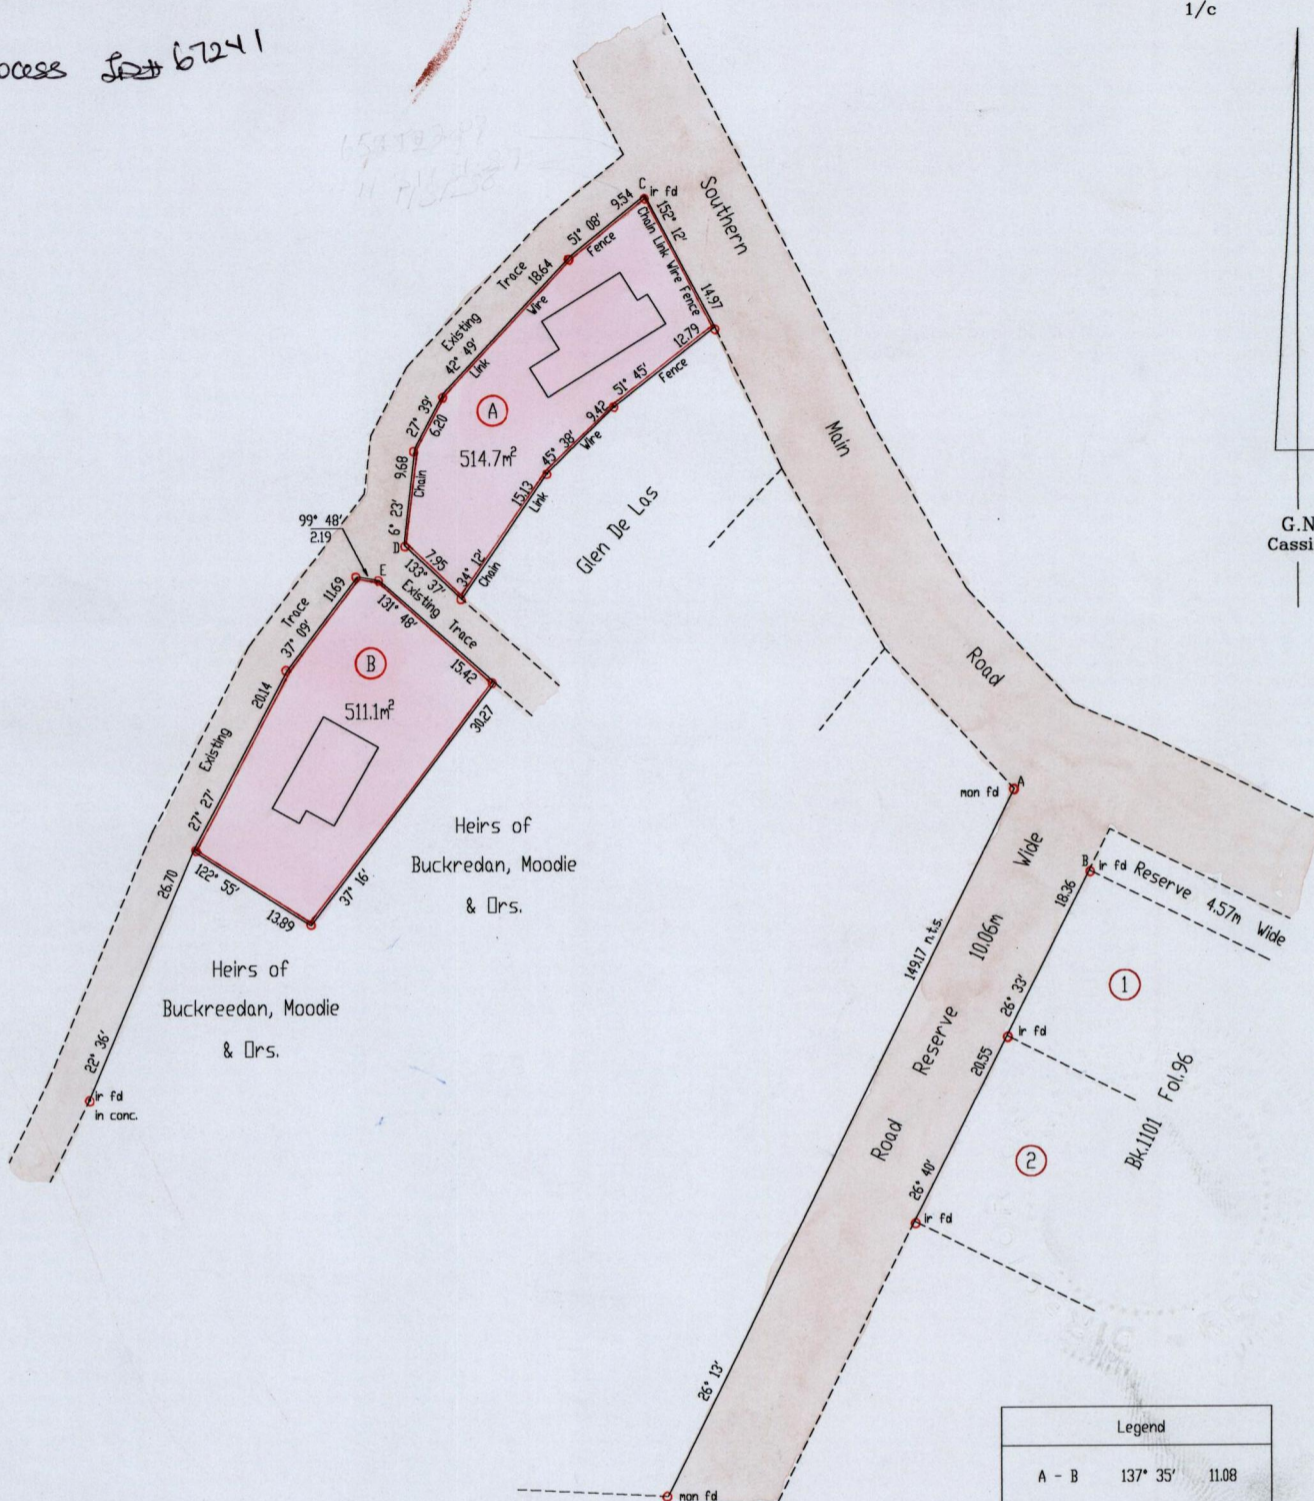

C-E. 652891
N. 1131258

Approved *[Signature]*
 Director of Surveys
 2004.12.14

Reference: Plan A.C. 78

SCALE 1: 750

Distances are in metres

○ Denotes iron put except otherwise stated

Bearings are Cassini Grid based on Solar Observations

PLAN of 2 parcels of land coloured pink in the Ward of La Brea

- Containing - Parcel 'A' - five hundred and fourteen point seven square metres
- Parcel 'B' - five hundred and eleven point one square metres

Surveyed by me, with due authority, on August 14, 1999 for Korisha Mankhan & Naseem Mohammed

In accordance with Regulation 25(1) of the Land Surveyors' Regulations 1998, I certify that this plan is correct.

Checked by *M.M. 2/12/04*
 Entered on *[Signature]*

L.A. Risco
 Trinidad & Tobago Land Surveyor 23/9/2002

