

1292

located


5

Cadastral Sheet 13 E, A. 20. C
I / c
Ward of St. Anns
County of St. George


U.P.R.N. No.

TO BE BROUGHT UNDER THE PROVISIONS
OF THE REAL PROPERTY ORDINANCE

Process SP-1166898

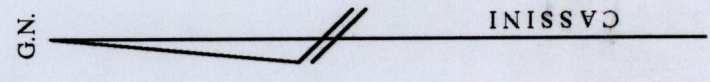

Line	Brg.	Dist.
w2 - w1	351° 36'	9.14
d - e	251° 33'	6.08
nail f - nail g	253° 50'	7.54
y - w2	72° 49'	89.85
w2 - h	70° 47'	51.23

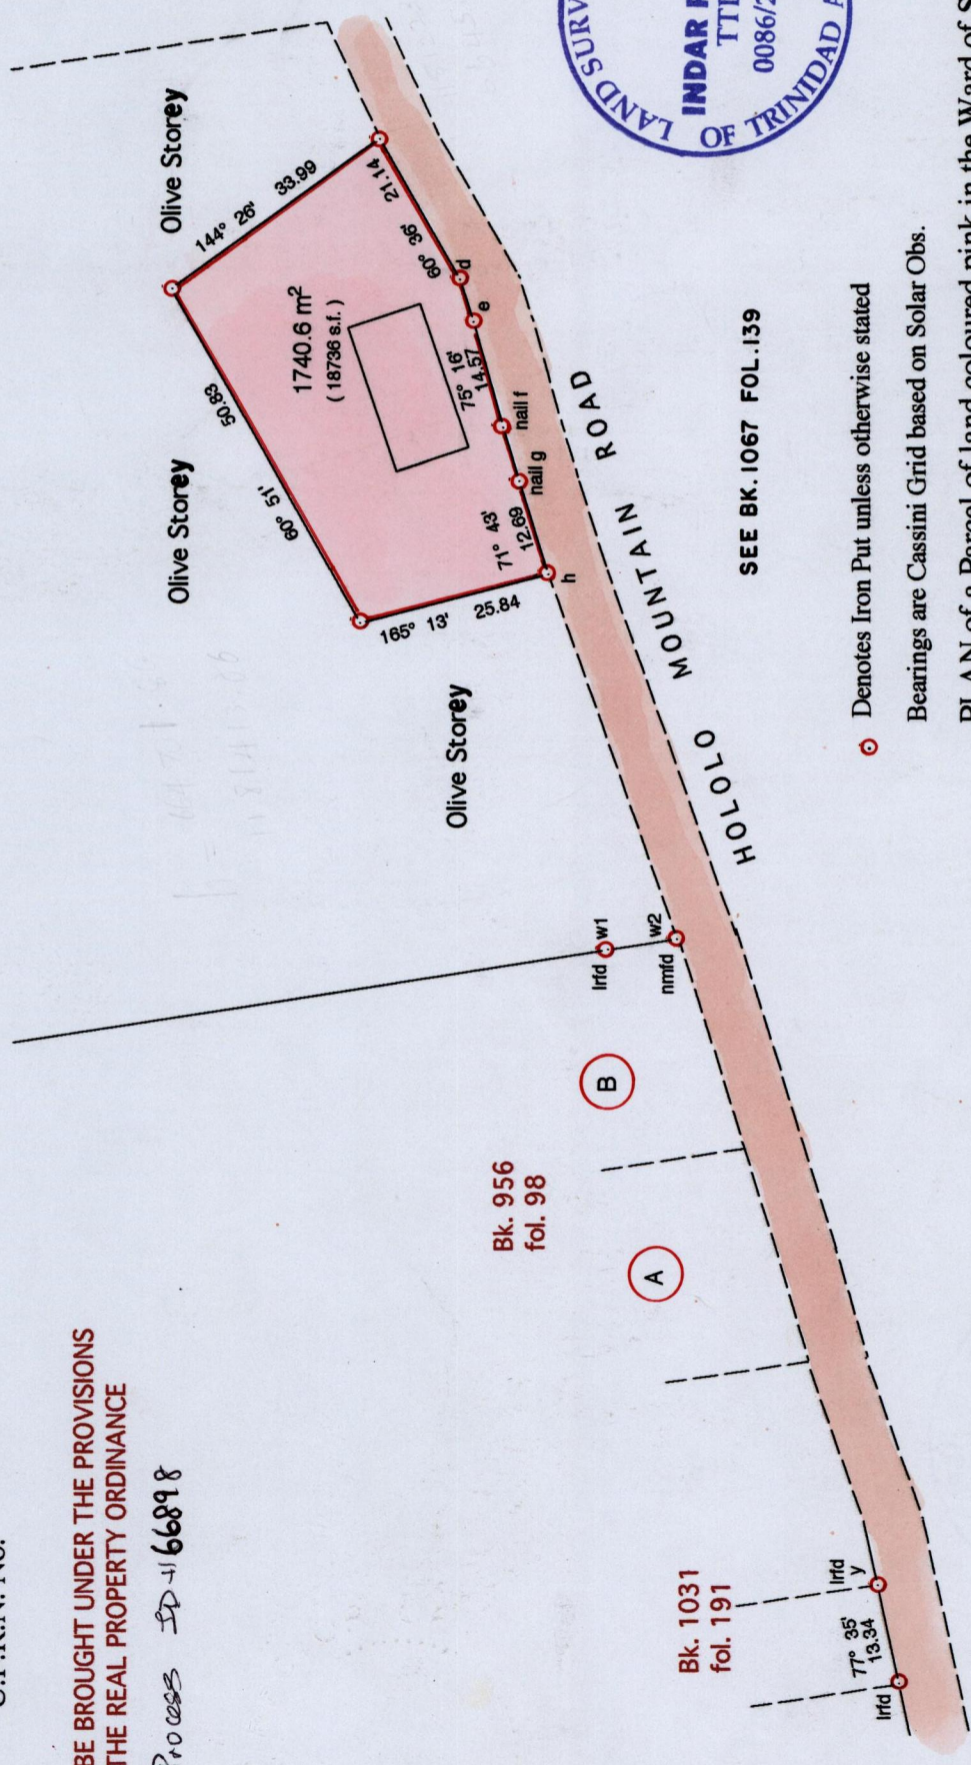

SCALE 1 : 1000
Distances are in metres

o Denotes Iron Put unless otherwise stated
Bearings are Cassini Grid based on Solar Obs.

PLAN of a Parcel of land coloured pink in the Ward of St. Anns

Containing one thousand seven hundred and forty point six square metres

Surveyed by me, with due authority, on 13th November 2003 for Frank Hollman

In accordance with Regulation 25(1) of the Land Surveyors' Regulations 1998, I certify that this plan is correct.

Checked by *Stacy Roper*

Entered on *13 Nov 04* 72-07-13
Trinidad & Tobago Land Surveyor *24 Nov 2003*

Approved *Indar Ragoo*
Director of Surveys
2004-9-2

