


To be brought under the provision of the Real Property Ordinances

Process 66767

Ward of Savana Grande
County of Victoria
Cadastral Sheet (G.A.F.) 54.D.
1/b

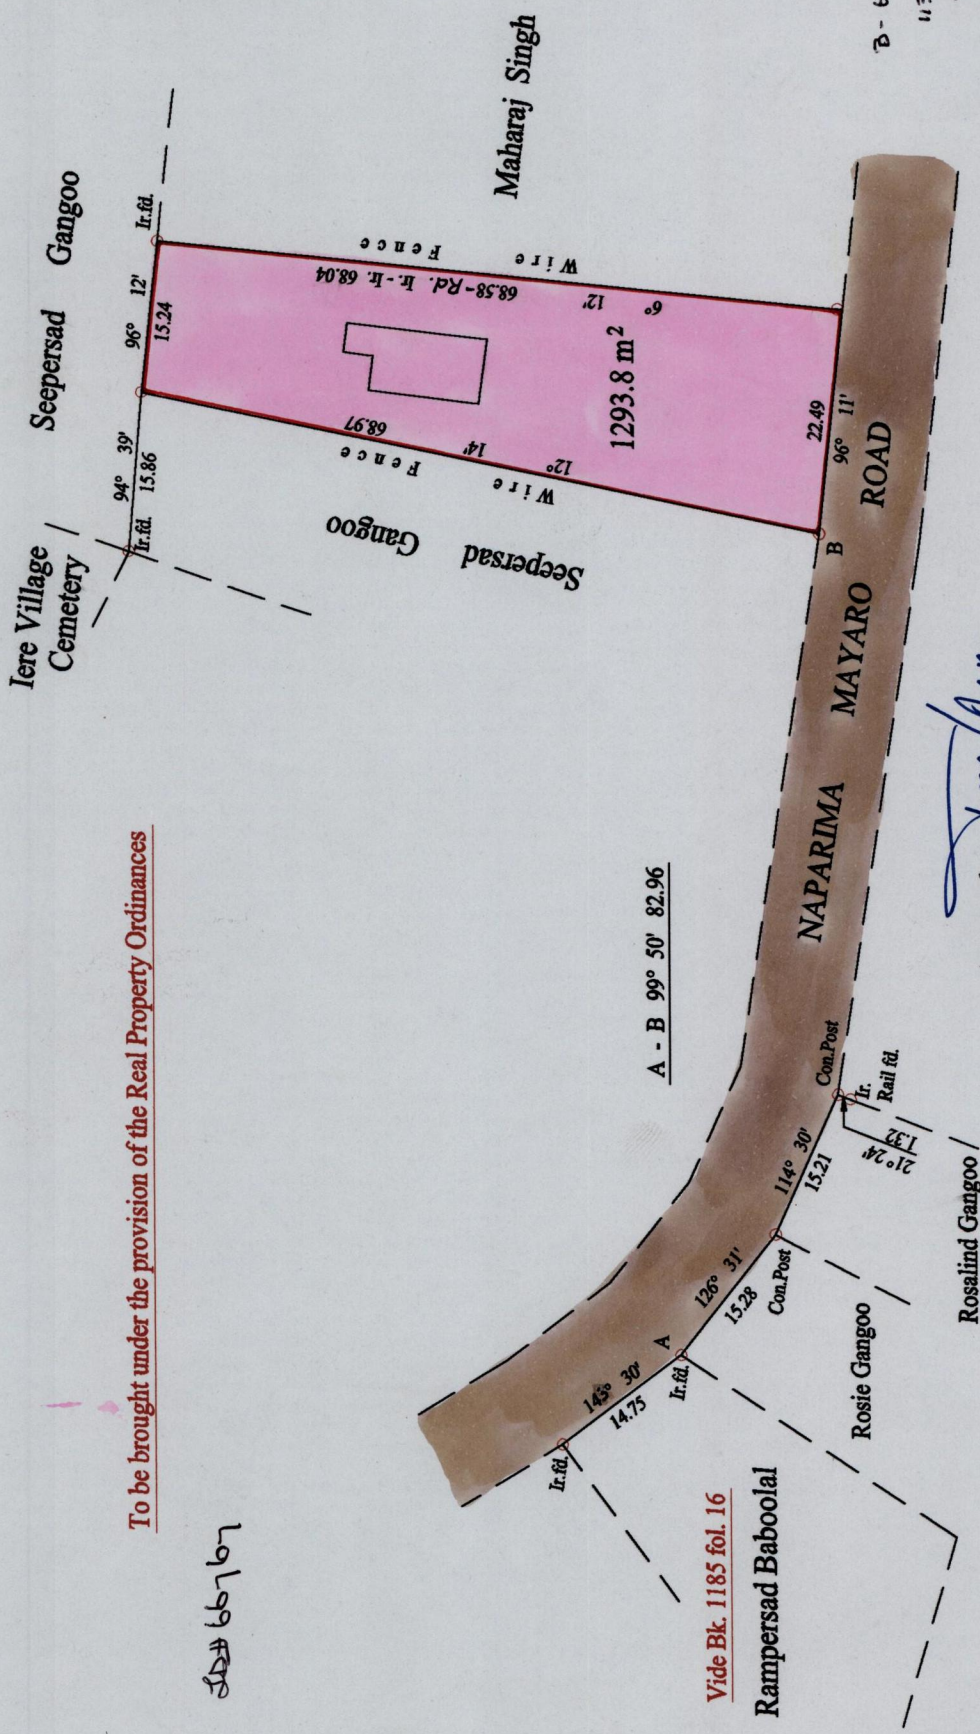

CASSINI
GN

SCALE : 1:750

Approved *[Signature]*
Director of Surveys
2005.2.21

Distances are in metres
Note: Bearings are cassini grid based on solar observations

PLAN of a Parcel of land coloured pink in the Ward of Savana Grande
Containing one thousand two hundred and ninety three point eight square metres
Surveyed by me, with due authority, on the 17th. April 2002 for Bridglal Gangoo
In accordance with regulation 25 (1) of the Land Surveyors' Regulations 1998,
I certify that this plan is correct.



Checked by *[Signature]* 2005.2.7

Entered on 13.04.2003 Trinidad & Tobago Land Surveyor 11-06-2002