


U.P.R.N.....  
To be brought under the provisions  
of the REAL PROPERTY ORDINANCE

Cadastral Sheet *I.18.G*  $\frac{2G}{4/a}$   
Ward of *Tobago*  
Parish of *St. Goerge*


Process ID# 66768

*cannot be used*

*1170.167*

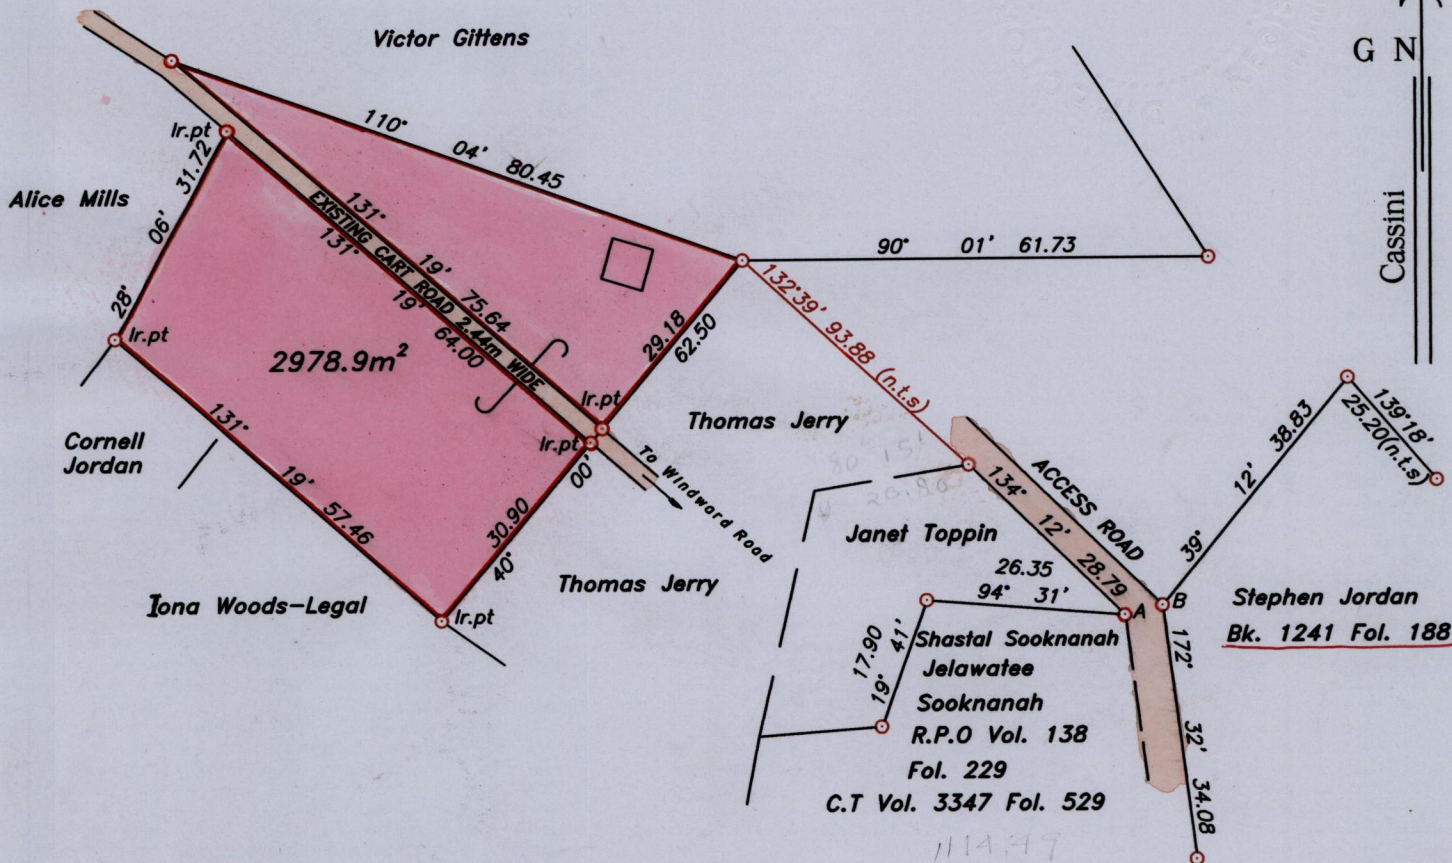

A-B 75° 31' 5.14

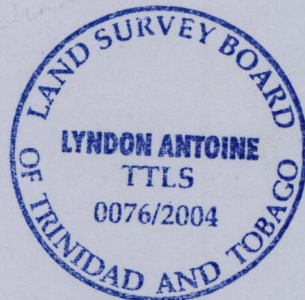

Approved

*[Signature]*  
.....  
Director of Surveys  
*18.05.2004*

○ Denotes iron found, except otherwise stated.

SCALE 1:1000

Bearings are grid based on solar observations

Distances are in metres

PLAN of a parcel of land coloured *pink* in the Ward of *Tobago*  
Containing *two thousand nine hundred and seventy eight point nine square metres*.  
Surveyed by me, with due authority on *4th February 2004* for *Isabell Jordan & Stephen Jordan*  
In accordance with Regulation 25 (1) of the Land Surveyors' Regulations 1998, I certify that this plan is correct.

Checked by: *[Signature]*  
Entered .....

*Lyndon Antoine*  
.....  
*26 April*

*K. Albin*  
27-9-2013

Trinidad & Tobago Land Surveyor..... 2004

path: \\Main\04Survey\J105\JORDAN.DWG