


TO BE BROUGHT UNDER THE PROVISIONS
OF THE REAL PROPERTY ORDINANCE

Ward of Tacarigua

County of St. George

Process ID 66770

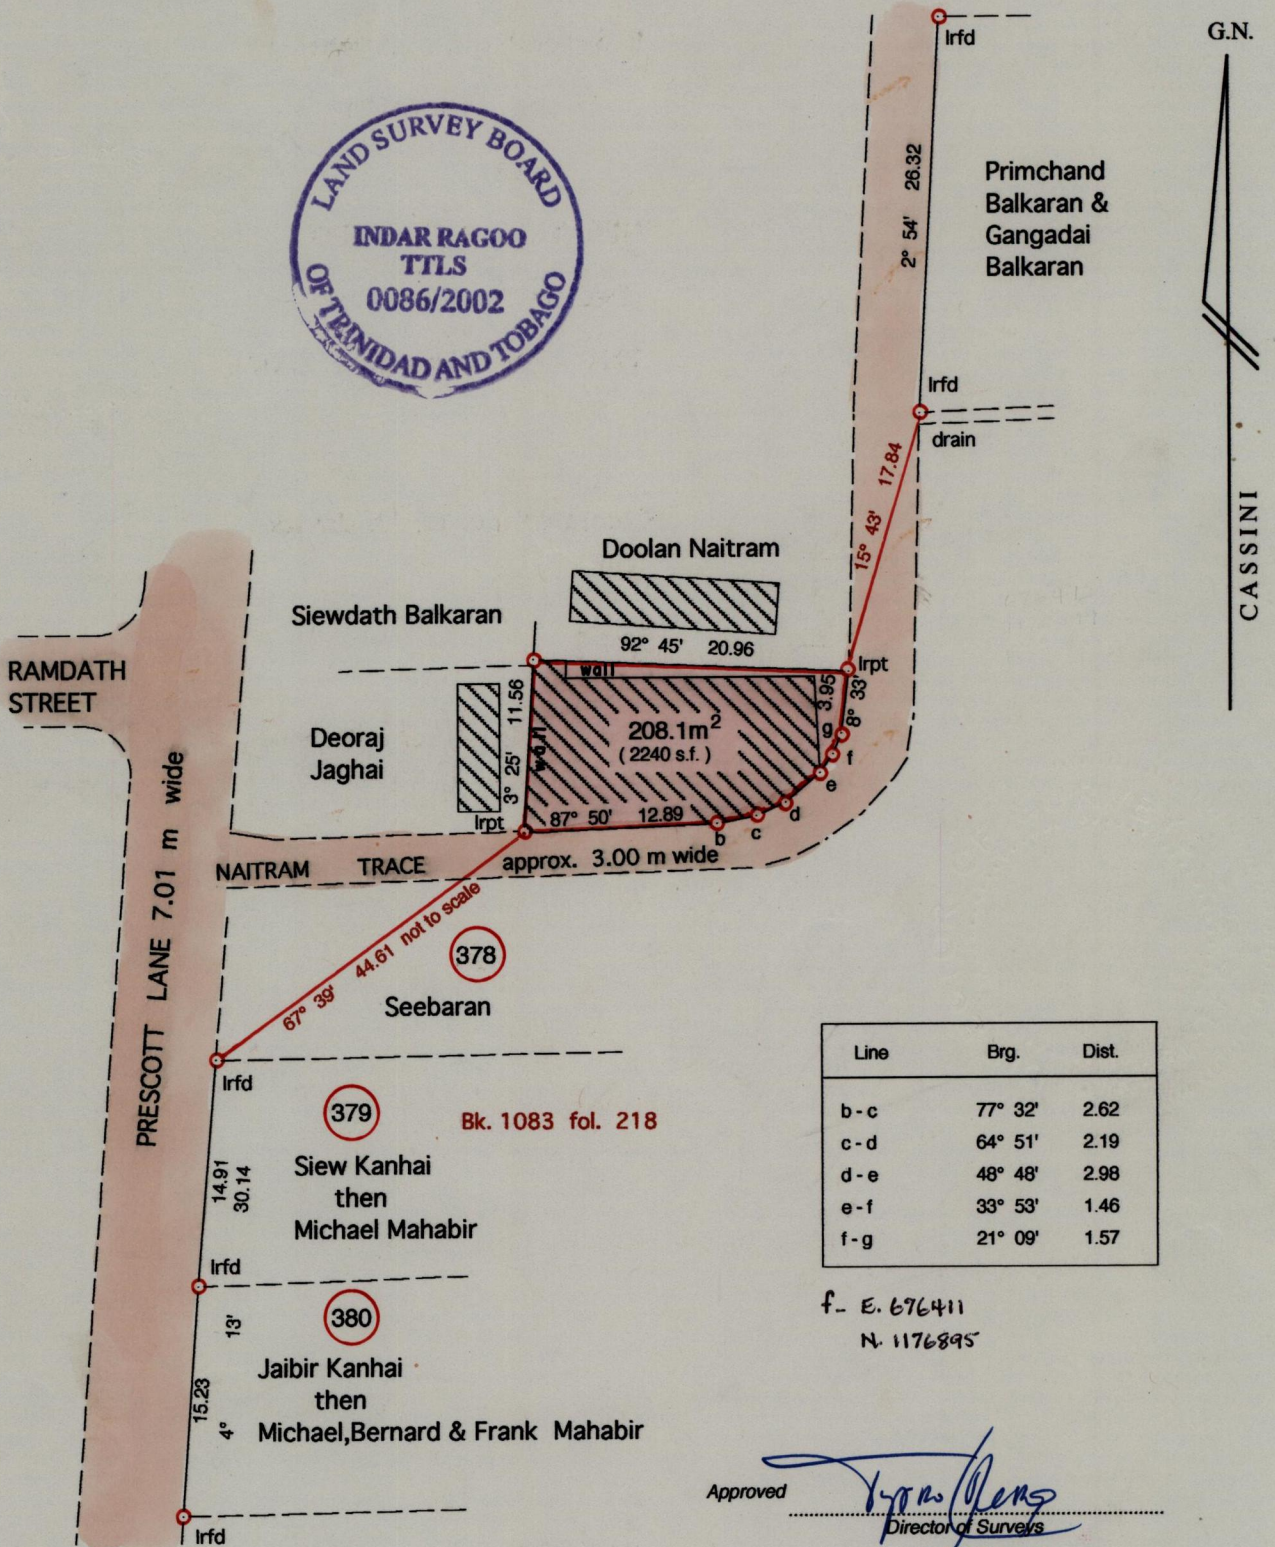

○ Denotes Nail Put unless otherwise stated

Bearings are Cassini Grid based on Solar Obs.

SCALE 1 : 500

Distances are in metres

PLAN of a Parcel of land coloured pink in the Ward of Tacarigua

Containing two hundred and eight point one square metres

Surveyed by me, with due authority, in ^{30th} August 2002 for Neeayet Mohamed

In accordance with Regulation 25(1) of the Land Surveyors' Regulations 1998, I certify that this plan is correct.

Checked by *[Signature]*

[Signature]

Entered on *[Signature]*

Trinidad & Tobago Land Surveyor 15th November 2002