


To be brought under the Provisions of the Real Property Ordinance

Ward of Pointe-a-Pierre
County of Victoria
Cadastral Sheet (D.22F) 53.C.
1/a

Process ID# 66774

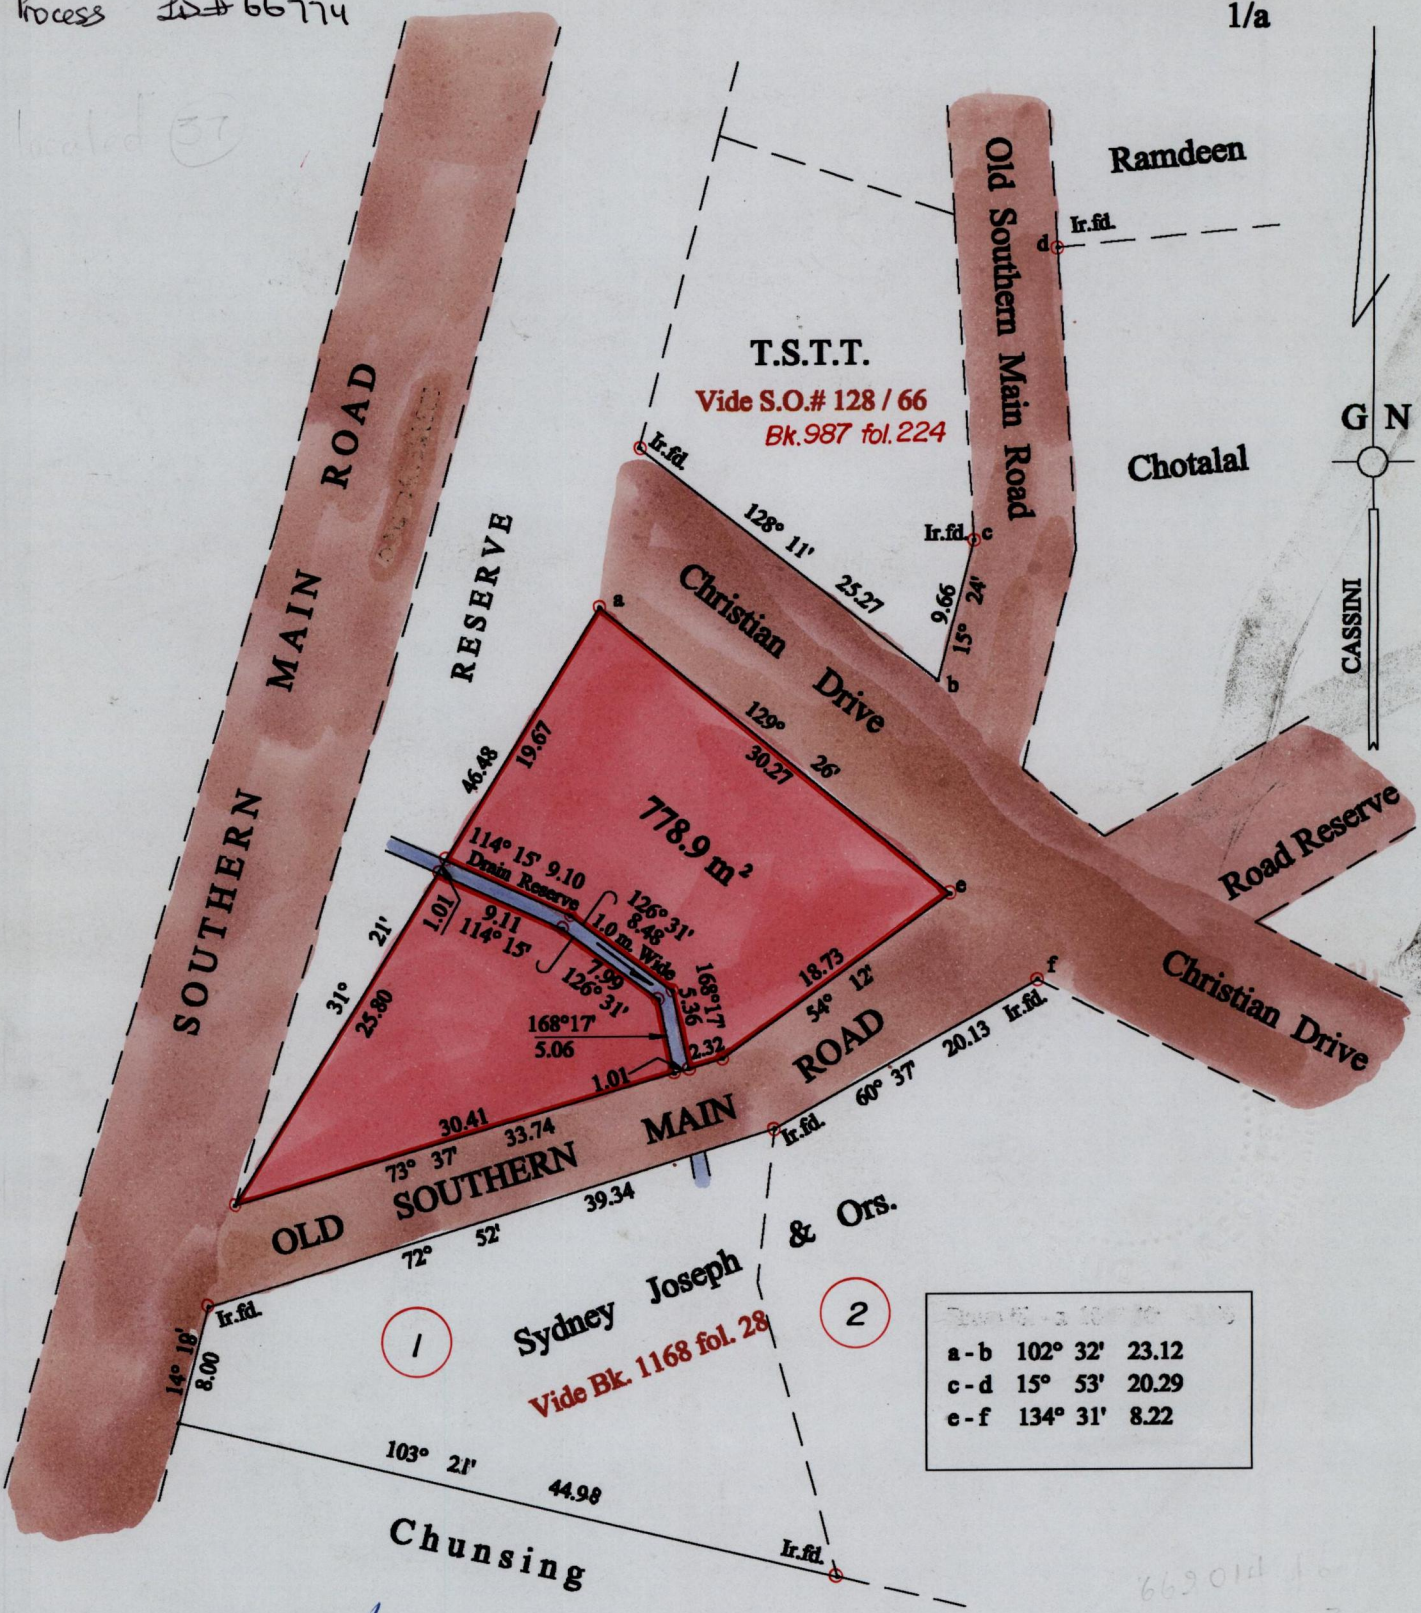

Approved *[Signature]*
Director of Surveys
2085-312

○ Denotes Iron put unless stated otherwise.

SCALE : 1:500

Note: Bearings are cassini grid based on solar observations Distances are in metres

PLAN of a Parcel of land coloured pink in the Ward of Pointe-a-Pierre
Containing seven hundred and seventy eight point nine square metres
Surveyed by me, with due authority, on the 20th November 2000 for Dolly & Soonderlal Chautial
In accordance with Regulation 25 (1) of the Land Surveyors' Regulations 1998,
I certify that this plan is correct.

Checked by *[Signature]* 1/2/05

Entered on *[Signature]* Trinidad & Tobago Land Surveyor 16.01.2001
15-07-13



669014
e = 1143364.83