



To be brought under the provisions of the Real Property Ordinance

Cadastral Sheet D.7.P 33F 2/d Ward of Chaguanas County of Caroni

Process ID# 66894

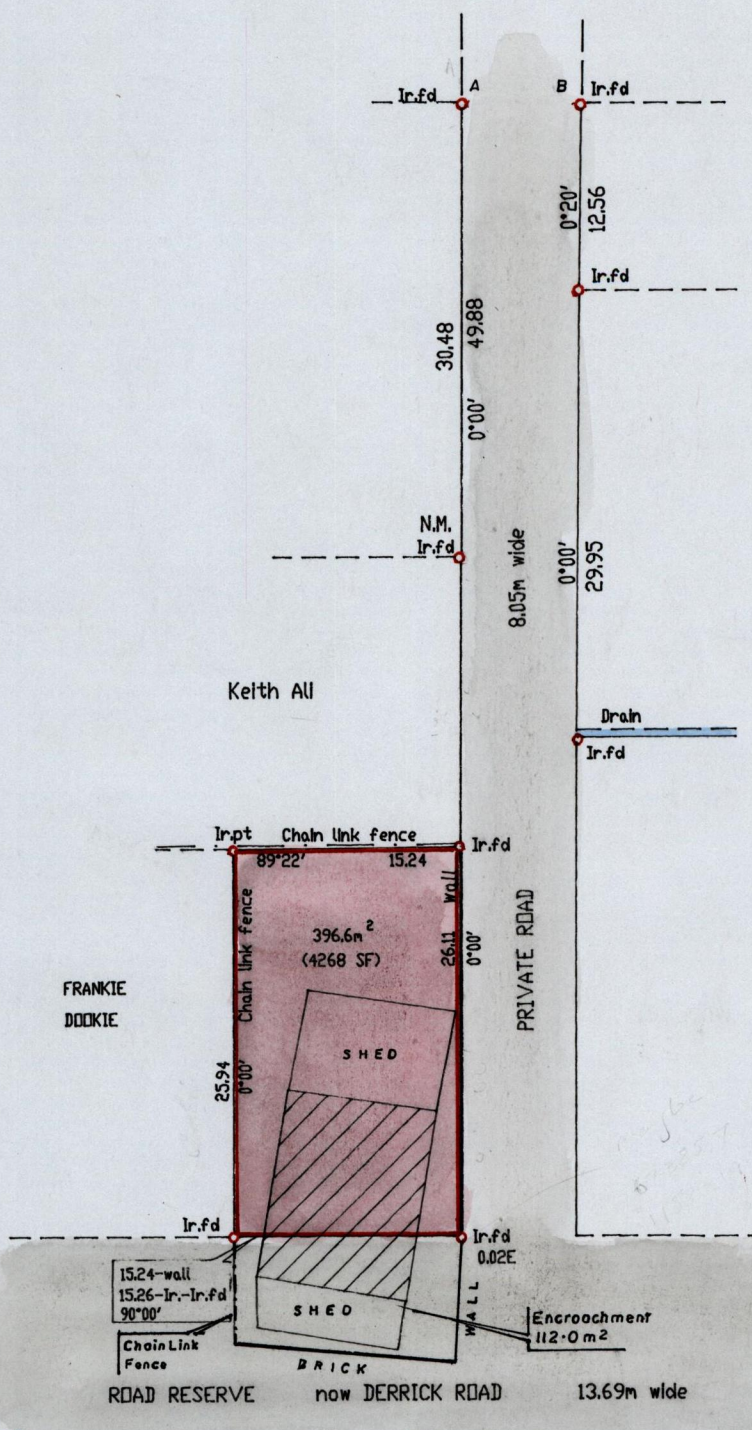

L&S Book 1080 fol.29 A-B 90°00' 8.05 BK 1244 Fol. 6 BK 1248 Fol 156 E. 673857 N. 1158919

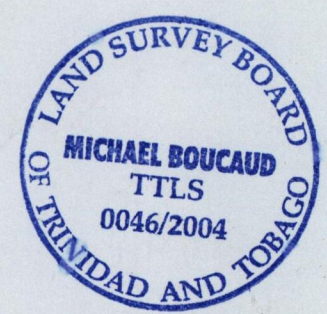

Approved [Signature] Director of Surveys

SCALE 1/500

Note: To obtain compass bearings subtract ±0 minutes.

Distances are in metres

PLAN of a Parcel of land coloured pink in the Ward of Chaguanas Containing Three hundred and ninety six point six square metres Surveyed by me with due authority on 5th August 2004 for Surujdai S.Maggan In accordance with Regulation 25(1) of the Land Surveyors' Regulations 1998.

I certify that this plan is correct.

Checked by M.M. 6/1/05

Entered [Signature]

[Signature] TTLS Trinidad & Tobago 13th August 2004 Land Surveyor

Suruj