


Process ID #66920

U.P.R.N.....

To be brought under the provisions of the REAL PROPERTY ORDINANCE

Cadastral Sheet I.15.E. ^{3G}/_{2/b/2}
Ward of Tobago
Parish of St. Paul

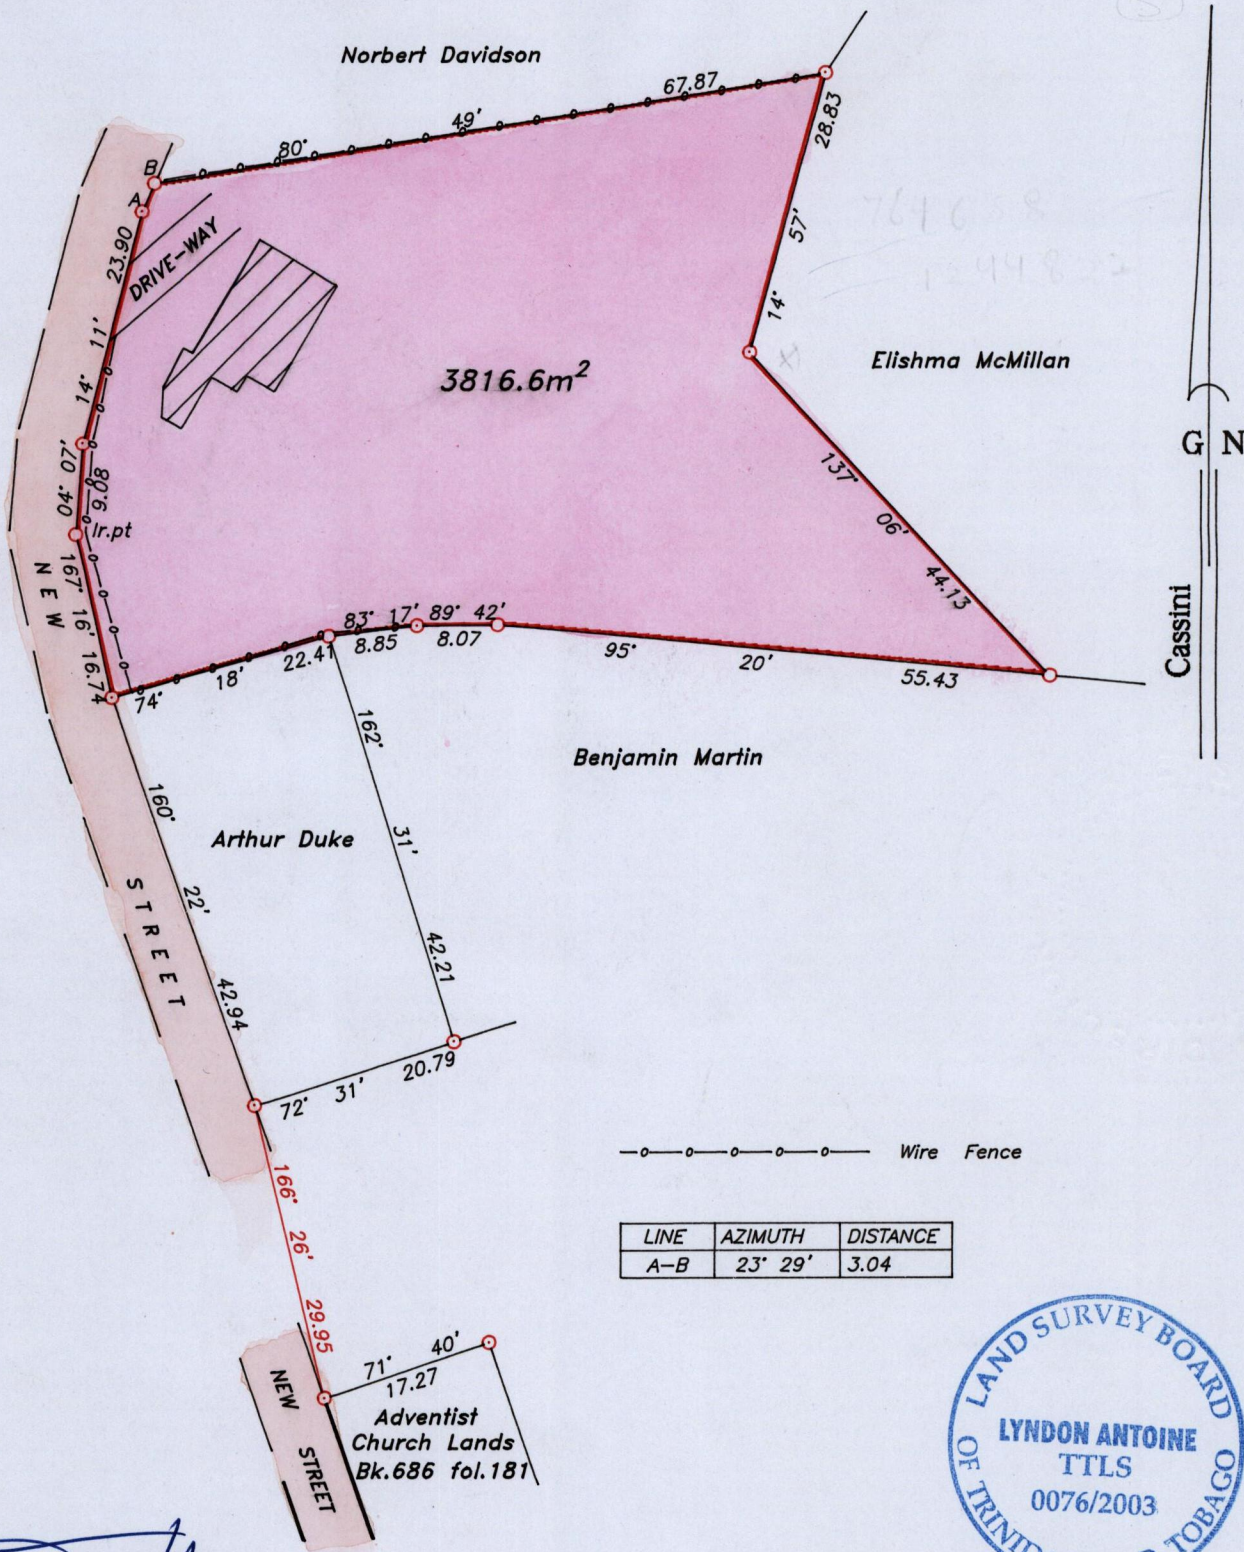

Approved *[Signature]*
Director of Surveys
2005-63

○ Denotes iron found, except otherwise stated.

Bearings are grid based on solar observations

Distances are in metres

PLAN of a parcel of land coloured pink in the Ward of Tobago
Containing three thousand eight hundred and sixteen point six square metres.

Surveyed by me, with due authority on 30th April 2001 for Lytton Alleyne.


In accordance with Regulation 25 (1) of the Land Surveyors' Regulations 1998, I certify that this plan is correct.

Checked by... *[Signature]* 25/5/05
Entered.....

[Signature]
4th November 2003

K. ALLEYNE Trinidad & Tobago Land Surveyor.....2003
path:01SURVEY\A084\LALLEYNE.DWG

18-6-2013

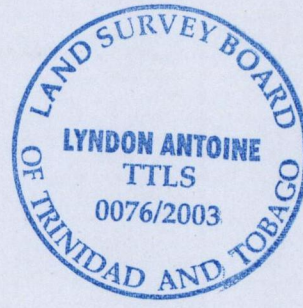

SCALE 1:750