


Process ID # TCC62  
**To be brought under the Provisions of the  
 Real Property Ordinance**

Cadastral Sheet I. 17. B, **1C**  
 4/d  
 Ward of Tobago  
 Parish of St. David

A - 744678mE, 1239782mN  
 UTM ZONE 20, Naparima (+/- 6m)  
 Garmin GPS Handheld

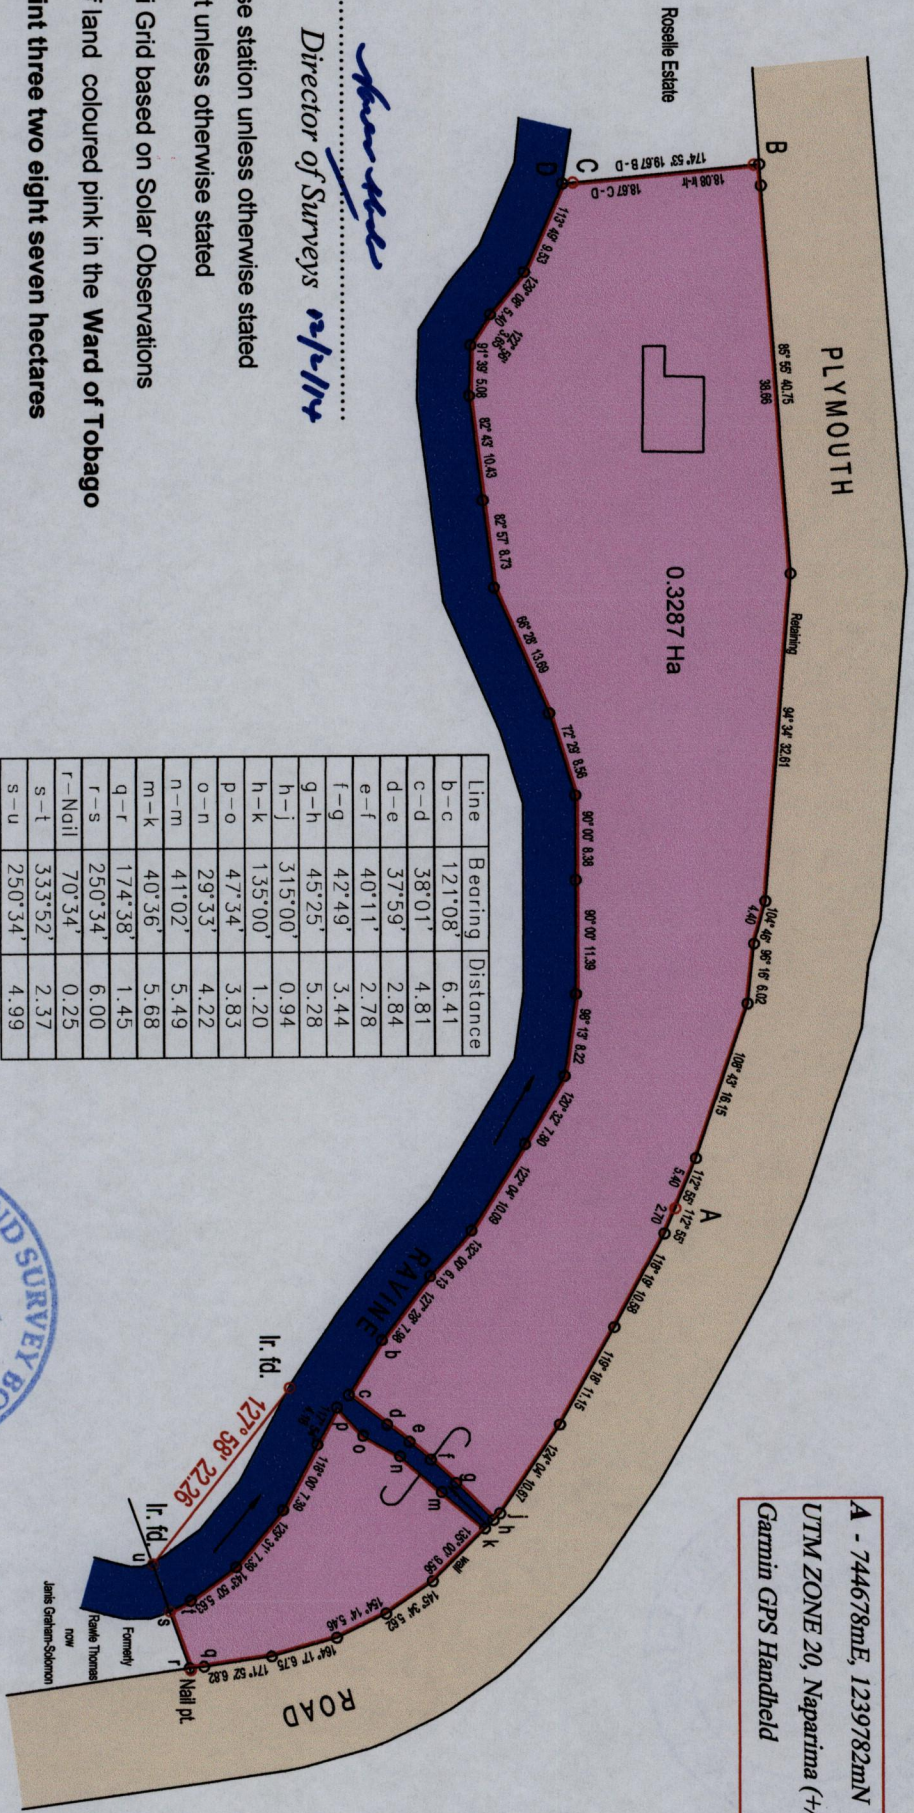

Line	Bearing	Distance
a-b	121°08'	6.41
b-c	38°01'	4.81
c-d	37°59'	2.84
d-e	40°11'	2.78
e-f	42°49'	3.44
f-g	45°25'	5.28
g-h	315°00'	0.94
h-j	135°00'	1.20
j-k	47°34'	3.83
k-l	29°33'	4.22
l-m	41°02'	5.49
m-n	40°36'	5.68
n-o	174°38'	1.45
o-p	250°34'	6.00
p-q	70°34'	0.25
q-r	333°52'	2.37
r-s	250°34'	4.99
s-t	250°34'	4.99
t-u	250°34'	4.99

Approved .....  
*Kerron Yorke*  
 Director of Surveys

- Denotes Traverse station unless otherwise stated
- Denotes Iron Put unless otherwise stated

Bearings are Cassini Grid based on Solar Observations

PLAN of a Parcel of land coloured pink in the Ward of Tobago

Containing zero point three two eight seven hectares


Surveyed by me, with due authority, on 5th January 2013 for Kerron Yorke

Certified correct in accordance with Regulation 25(1) of the Land Surveyors' Regulations 1998

Checked by .....

Entered on .....

Trinidad and Tobago Land Surveyor *6<sup>th</sup> February* 2014

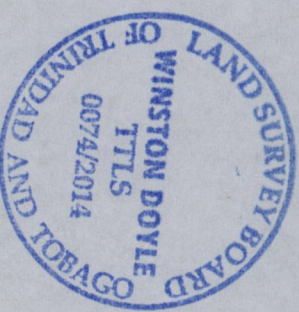

SCALE 1 : 750  
 Distances are in Metres

1300

1300/15

115

