


13000

1300/124

124

Cadastral Sheet I.16.L. 5/b
1F

Ward of Tobago
Parish of St. Andrew

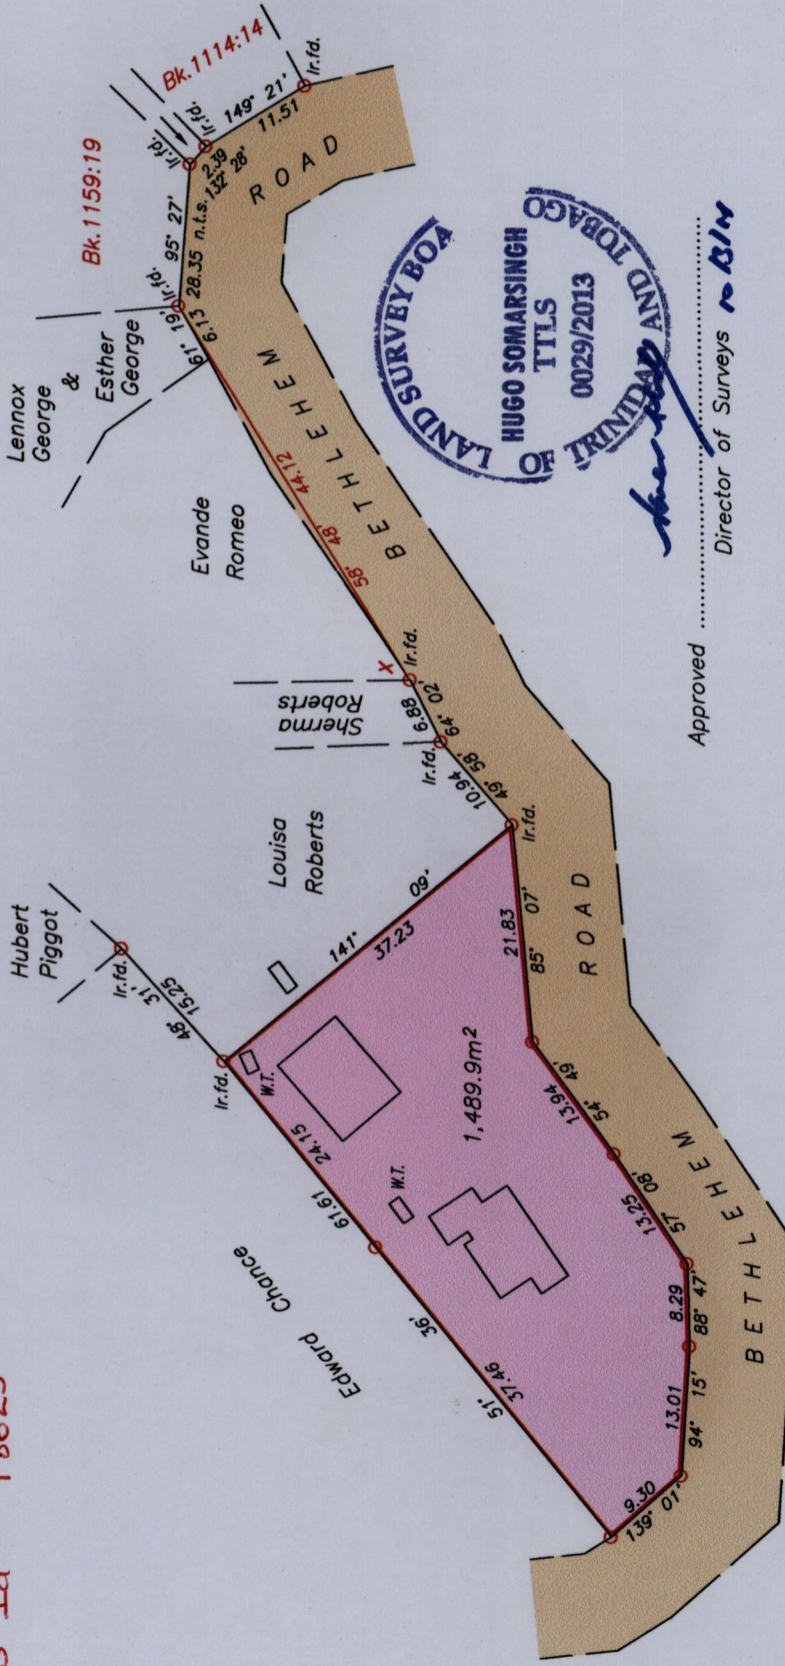

W.T. - Water Tank

Ir.f.d. X = N 1237258 +/- 3.0m
 Ir.f.d. = E 742168
 UTM 20 WGS 84
 Hand Held GPS

SCALE 1:750
Distances are in METRES

Denotes Iron put unless otherwise stated
Bearings are based on Solar observations



Approved
Director of Surveys *H.S.*

PLAN of a Parcel of land coloured pink in the Ward of Tobago
 Containing one thousand four hundred and eighty nine point nine square metres
 Surveyed by me, with due authority, on November 14th, 2012 for Nestor Roberts
 Certified correct in accordance with Regulation 25 (1) of the Land Surveyors Regulations 1998.

To be brought under the provisions of
The Real Property Ordinance

Process ID # 78625.

Checked by *M.M. 27/1/2014*

Entered on

Ny Dorah T.T.L.S.
 Trinidad & Tobago Land Surveyor
21st November 20 *13*