


PROCESS ID # 80749  
U.P.R.N.....

To be brought under the provisions  
of the REAL PROPERTY ORDINANCE

Cadastral Sheet 1.17.H  $\frac{2G}{1/d/4}$  &  $\frac{2G}{2/c/3}$   
Ward of Tobago  
Parish of St. Andrew  
CINNAMON HILL

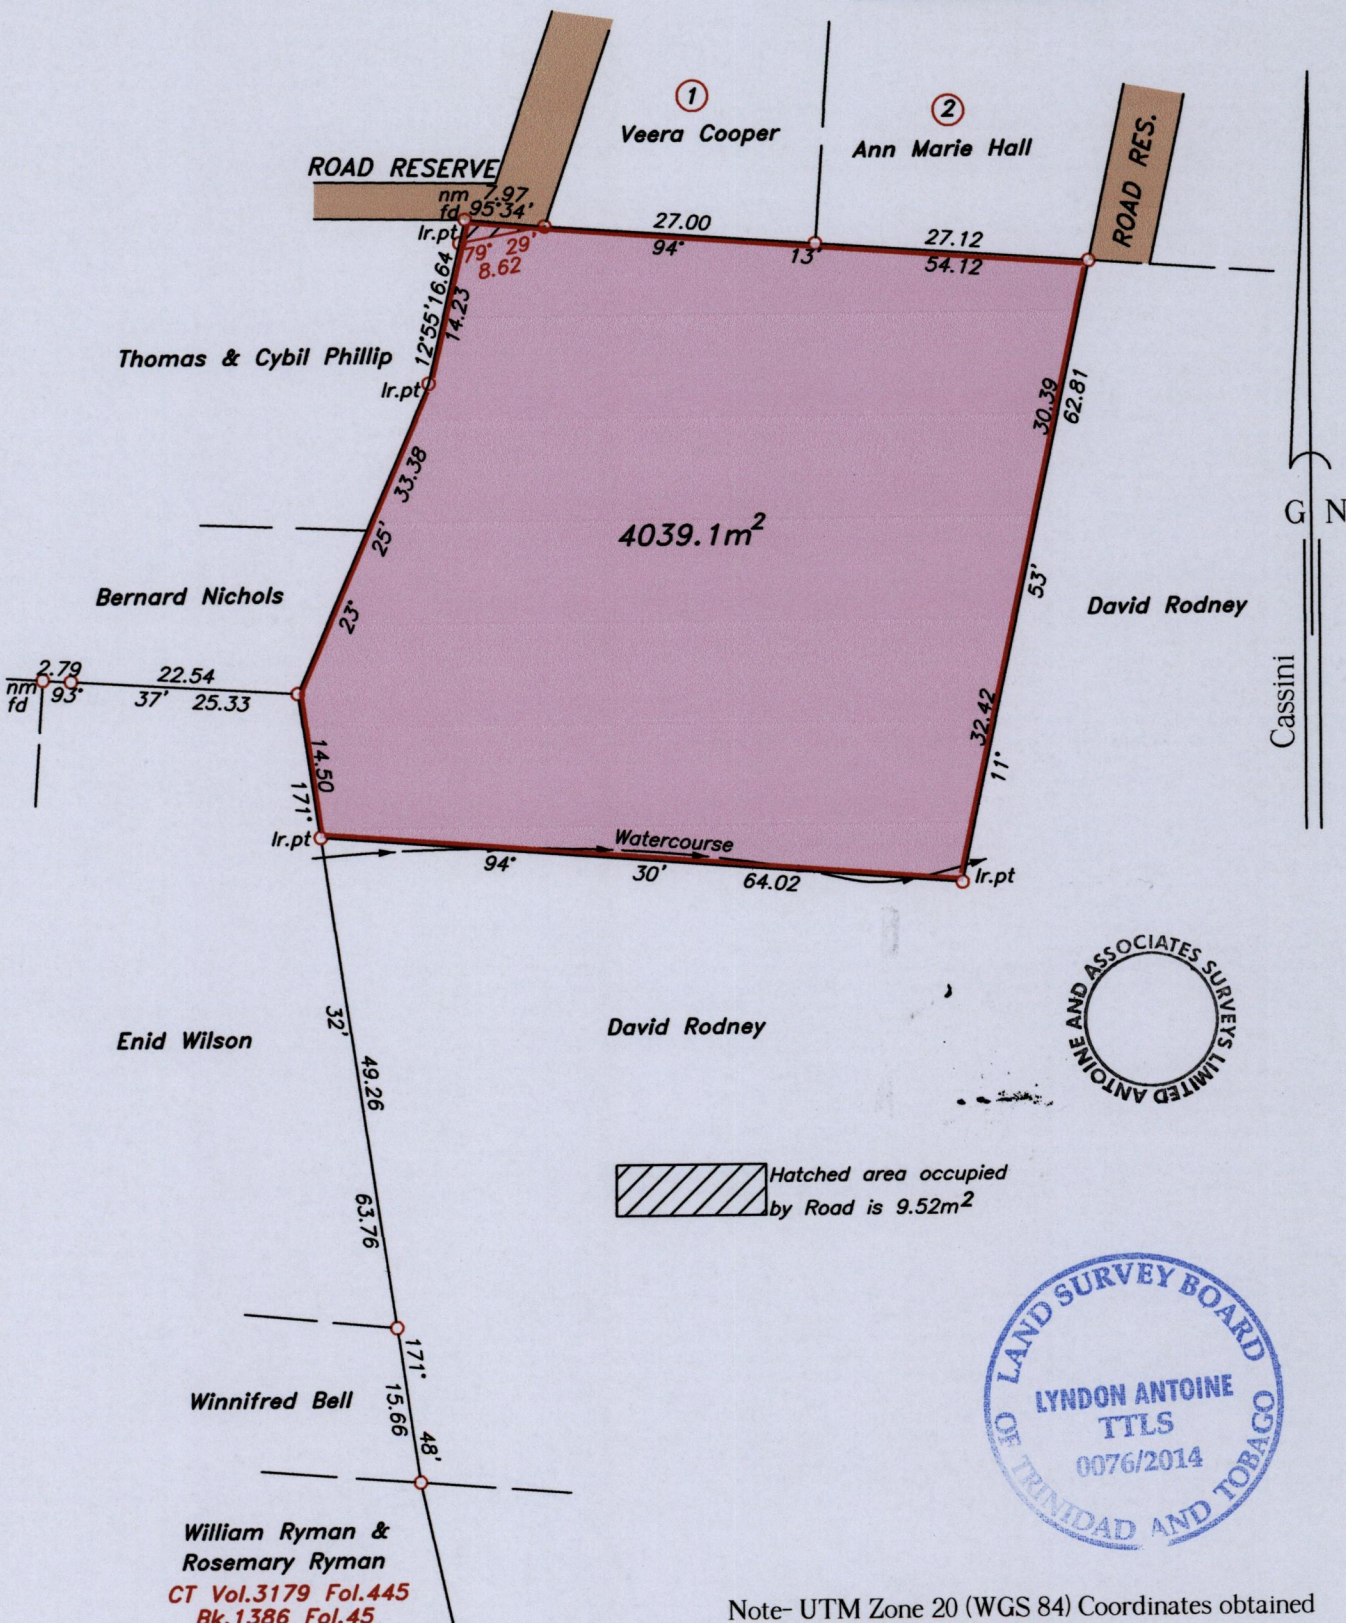

Approved  
.....  
Director of Surveys

Note- UTM Zone 20 (WGS 84) Coordinates obtained from hand held GPS receiver  
± 5.00m

SCALE 1:750

○ Denotes iron found, except otherwise stated.  
Bearings are grid based on solar observations

Distances are in metres

PLAN of a parcel of land coloured pink in the Ward of Tobago  
Containing four thousand and thirty nine point one square metres.  
Surveyed by me, with due authority on 11th December 2013 for Highfield Joseph  
Certified Correct in accordance with Regulation 25 (1) of the Land Surveyors Regulations 1998.

Checked by: mm 23/3/2014  
Entered on: .....

L. Arthur  
5th March

Trinidad & Tobago Land Surveyor.....2014