


1300/136

PROCESS ID # 83303

To be brought under the Provisions of the Real Property Ordinance


13000

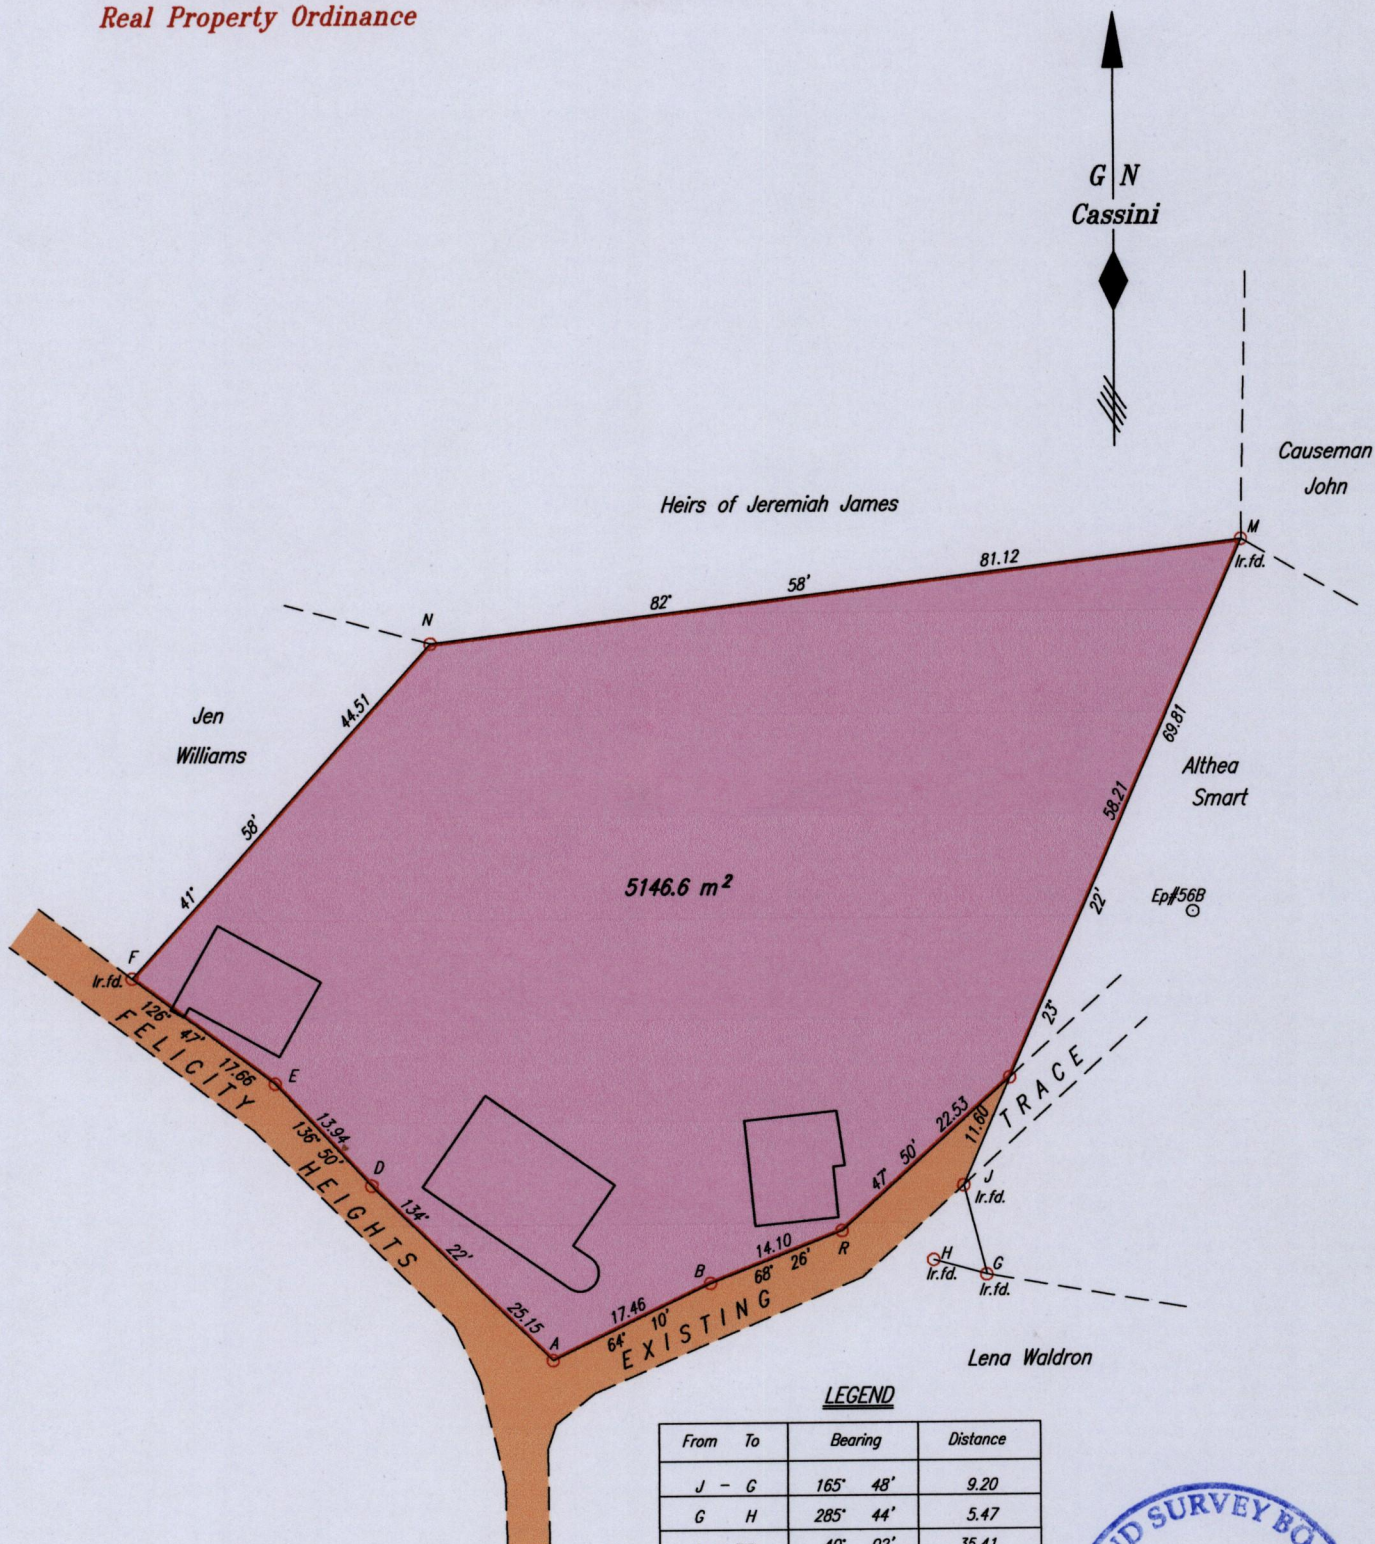

LEGEND

From	To	Bearing	Distance
J	G	165° 48'	9.20
G	H	285° 44'	5.47
J	E.P.	40° 02'	35.41

Coordinates of A (Ir.pt.): 0746385mE, 1239784mN
 U.T.M. 20 WGS 84 (+/- 5.00m)
 G.P.S. Direct Observation

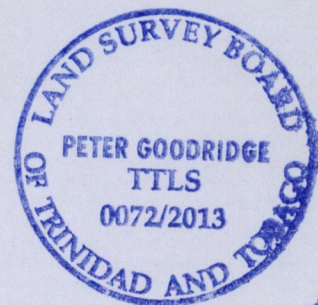

Approved *[Signature]*
 Director of Surveys 2/11/14

SCALE 1:750

Distances are in METRES

- Denotes Iron put except where otherwise stated
- Bearings are Cassini Grid based on Solar Observations

PLAN of a Parcel of land coloured pink in the Ward of Tobago

Containing five thousand one hundred and forty six point six square metres

Surveyed by me, with due authority, on the 17th May 2011 for Ronald Rodney

Certified Correct in accordance with Regulation 25 (1) of The Land Surveyors Regulations 1998,

Checked by *[Signature]* 20/5/2014

[Signature] TTLS
 10th September 2013

Entered on