



U.P.R.N.....
R.P.O Vol. Fol.
C.T Vol. 3196 Fol. 337

Cadastral Sheet 1.12.0 ^{2D}/_{5/a}
Ward of Tobago
Parish of St. David
LES COTEAUX

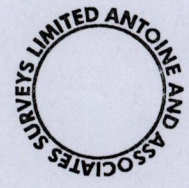

Vide Bk.1159 Fol.59

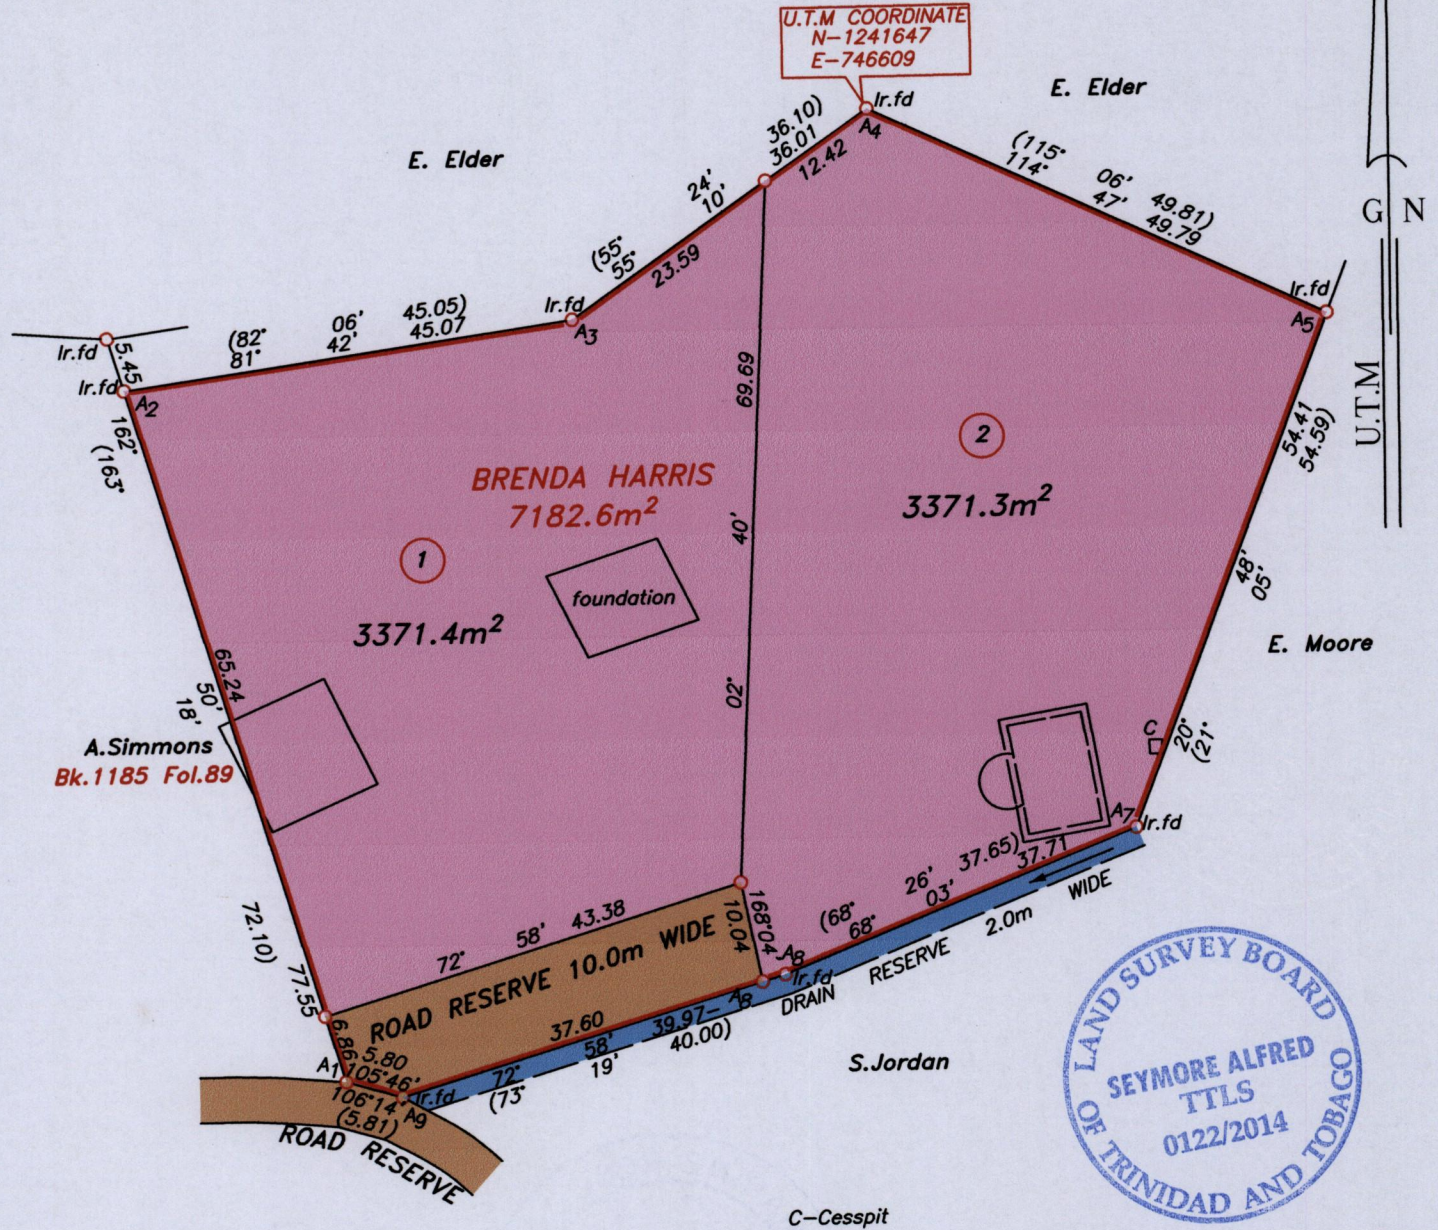

Note- UTM Zone 20 (WGS 84) Coordinates obtained from hand held GPS receiver
± 5.00m

Note- Bearings in brackets are cassini grid

Approved *[Signature]*
Director of Surveys *[Signature]* 11/6/14

○ Denotes iron put, except otherwise stated.
Bearings are grid based on solar observations

Distances are in metres

SCALE 1:750

PLAN of 2 parcels of land coloured pink in the Ward of Tobago
Containing together six thousand seven hundred and forty two point seven square metres.
Surveyed by me, with due authority on 6th March 2013.
Certified Correct in accordance with Regulation 25 (1) of the Land Surveyors Regulations 1998.

Checked by.....
Entered on.....

[Signature]
Trinidad & Tobago Land Surveyor