



13000

140

U.P.R.N.....
To be brought under the provisions
of the REAL PROPERTY ORDINANCE

Cadastral Sheet *I.15.B* $\frac{3H}{1/b}$
 Ward of *Tobago*
 Parish of *St. Paul*
 DELAFORD

Vide plan M.G 42

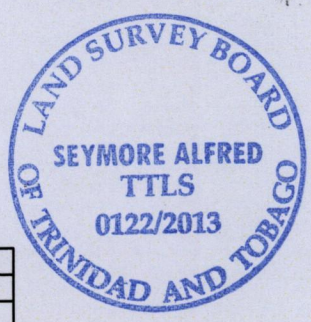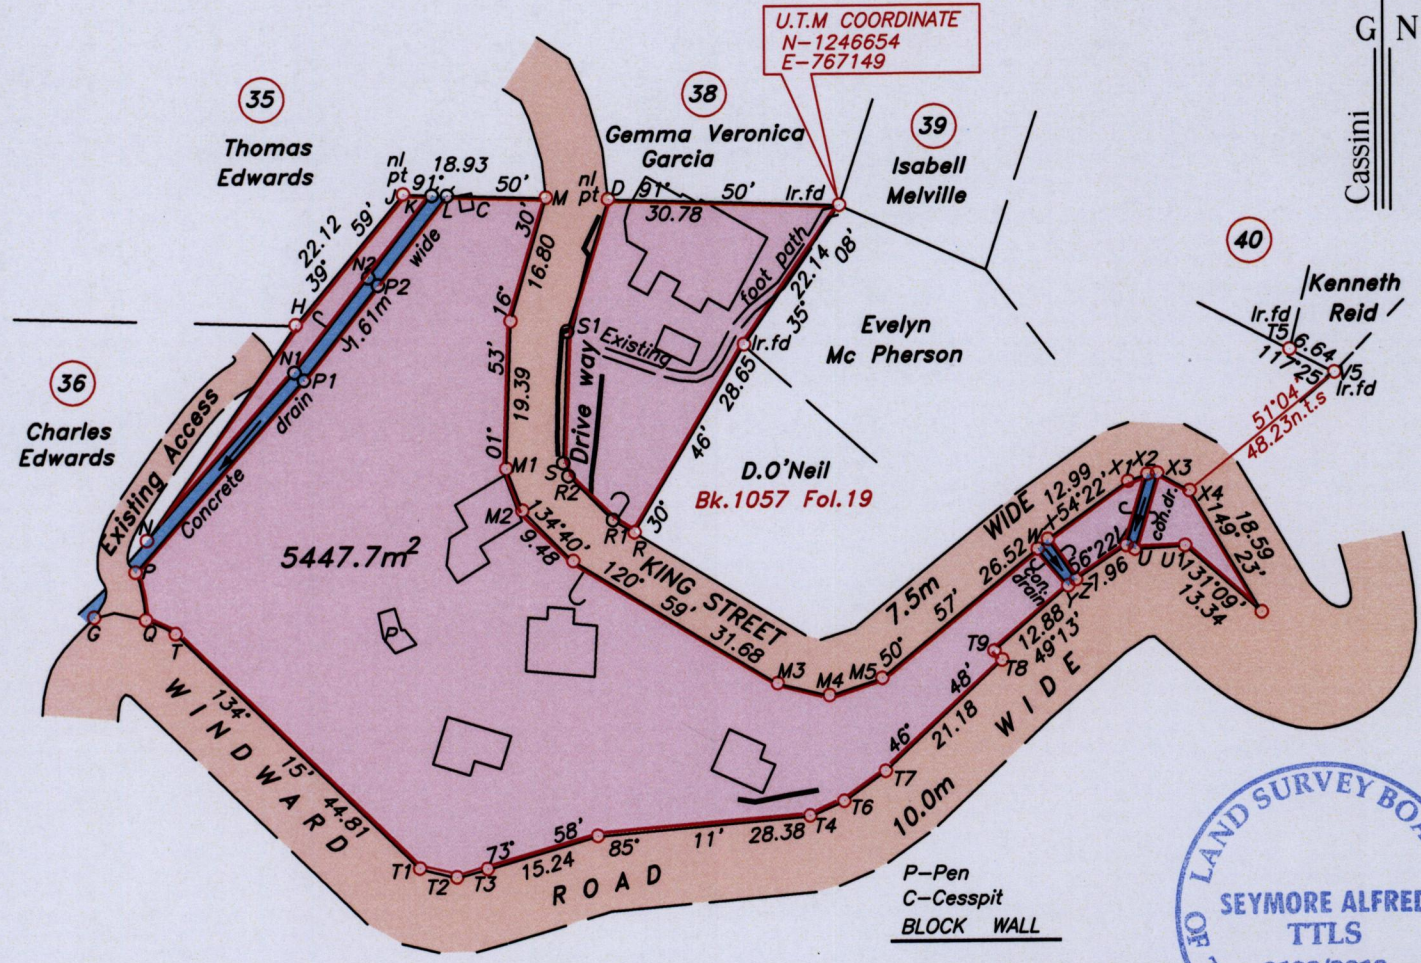

P-Pen
 C-Cesspit
 BLOCK WALL

LEGEND

LINE	BEARING	DISTANCE
G-H	35° 00'	46.59
J-K	91° 50'	3.78
K-L	91° 50'	2.00
L-M	91° 50'	13.15
M-D	91° 50'	8.26
N-N1	41° 33'	29.47
N1-N2	38° 29'	15.71
N2-K	38° 17'	13.57
P-P1	41° 33'	33.61
P1-P2	38° 29'	15.75
P2-L	38° 17'	14.76
P-Q	167° 42'	6.38
Q-T	115° 15'	4.33
Q-G	273° 11'	6.85
T1-T2	103° 46'	5.04
T2-T3	75° 20'	4.21
T4-T6	67° 07'	4.92

LEGEND

LINE	BEARING	DISTANCE
N-H	35° 00'	34.39
T6-T7	54° 36'	6.77
T8-T9	319° 56'	1.59
U-V	293° 02'	1.24
U-U1	86° 41'	6.61
W-X	46° 50'	1.84
Y-Z	52° 02'	1.33
X1-X2	69° 58'	2.71
X2-X3	84° 15'	1.28
X3-X4	119° 21'	4.90
M1-M2	159° 05'	5.95
M3-M4	103° 23'	7.10
M4-M5	72° 20'	7.34
Y-W	320° 33'	6.29
Z-X	325° 02'	6.46
V-X2	16° 31'	9.79
U-X3	16° 14'	10.41

LEGEND

LINE	BEARING	DISTANCE
R-R1	300° 58'	3.35
R1-R2	314° 40'	8.32
R2-S	339° 05'	1.88
S-S1	01° 53'	17.33
S1-D	17° 52'	17.99

Approved *[Signature]*
 Director of Surveys *[Signature]* 20/6/14

○ Denotes iron put, except otherwise stated.
 ○ Denotes peg put.

Note- UTM Zone 20 (WGS 84) Coordinates obtained from hand held GPS receiver
 ± 5.00m
 SCALE 1:1000

Bearings are grid based on solar observations

Distances are in metres

PLAN of a parcel of land coloured *pink* in the Ward of *Tobago*
 Containing *five thousand four hundred and forty seven point seven square metres.*
 Surveyed by me, with due authority on *9th May 2013* for *Gemma Veronica Garcia*
 Certified Correct in accordance with Regulation 25 (1) of the Land Surveyors Regulations 1998.

Checked by.....
 Entered on.....
Seymore Alfred
 20 December 2013.
 Trinidad & Tobago Land Surveyor.....2013.
 Path: \\aasl-server\2013survey\o028\i orr.dwg