



To be brought under the provisions of the Real Property Ordinance

Cadastral Sheet I.17.L 26  
Ward of Tobago 3/b/1

Parish of St. Andrew

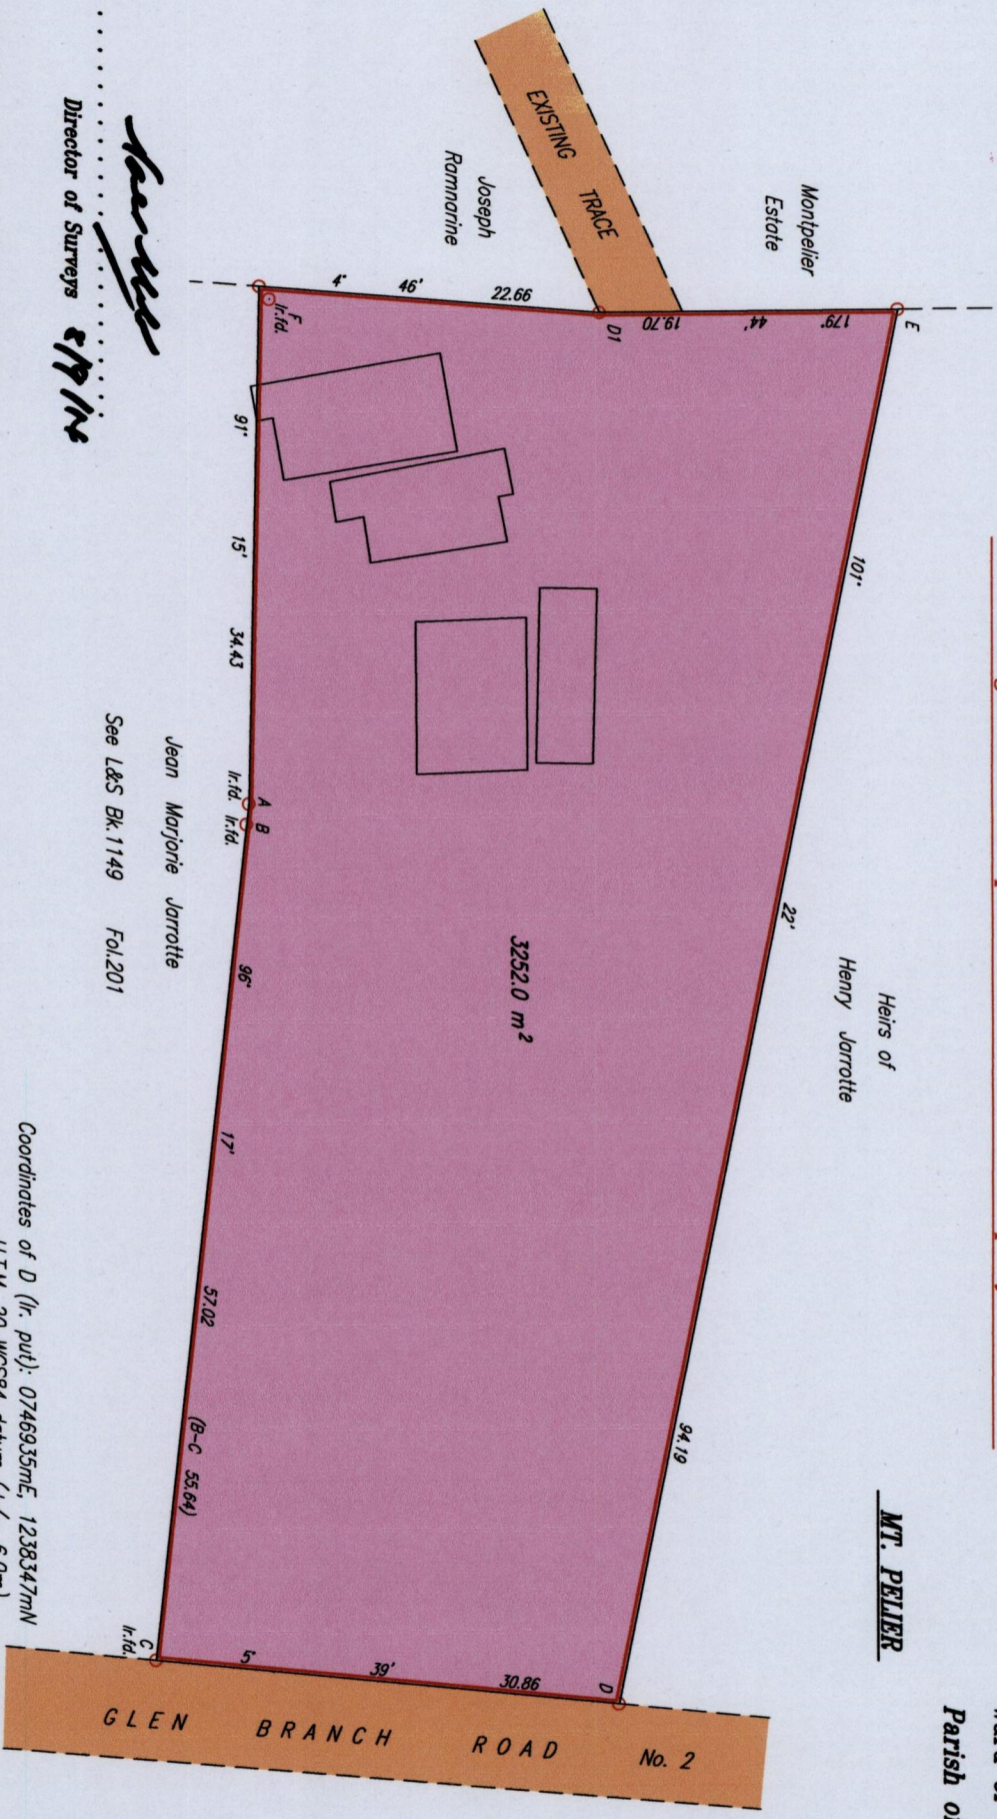

**MT. PELIER**

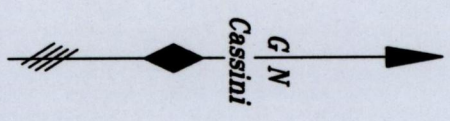

Approved .....  
*Peter Goodridge*  
 Director of Surveys

Jean Marjorie Jarrotte  
 See L&S Bk. 1149 Fol. 201

Coordinates of D (lr. put): 0746935mE, 1238347mN  
 U.T.M. 20 WGS84 datum (+/- 6.0m)  
 G.P.S. Direct Observation using handheld receiver



○ Denotes Iron put except where otherwise stated

Bearings are Cassini Grid based on Solar Observations

PLAN of a Parcel of land coloured pink in the Ward of Tobago

Containing three thousand two hundred and fifty two point zero square metres

Surveyed by me, with due authority, on 25th May 2012 for Erica Pierre

Certified Correct in accordance with Regulation 25 (1) of The Land Surveyors Regulations 1998.

SCALE 1 : 500  
 Distances are in METRES

Checked by ..... TTLS

Entered on .....  
 Trinidad & Tobago Land Surveyor  
 C:\LESS 2012\TOBAGO\PIERRE, ERICA.MT.PELIER.JUNE2012.dwg  
 FILE NO: 17990  
 25th June 2014