

1300

1300/155

155

U.P.R.N.....

To be brought under the provisions of the REAL PROPERTY ORDINANCE

Cadastral Sheet 1.18.1 2G/4/d
Ward of Tobago
Parish of St. George
JOHN DIAL



Vide: Survey Order No.152/70A, L.A. 33/65A, Plan D.L 44


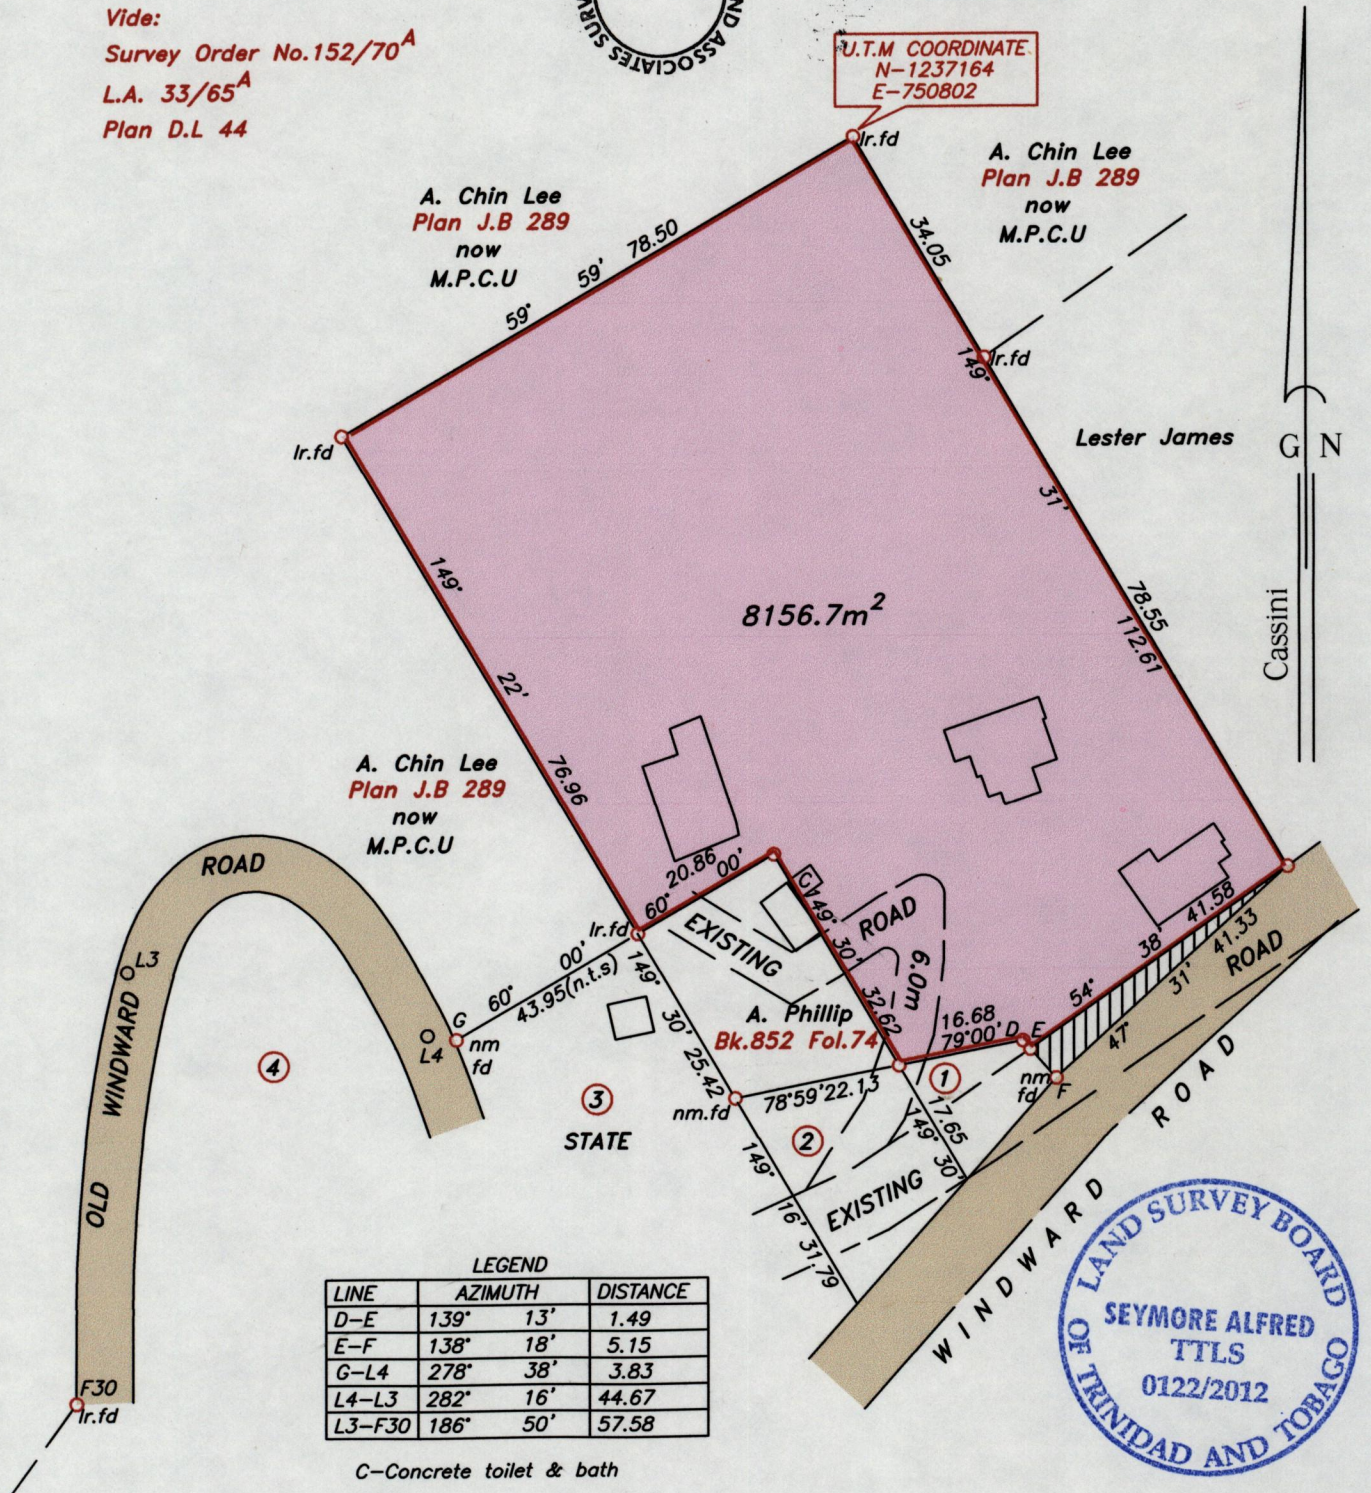


Table with 3 columns: LINE, AZIMUTH, DISTANCE. Rows include D-E, E-F, G-L4, L4-L3, L3-F30.

C-Concrete toilet & bath
Hatched area occupied by Road

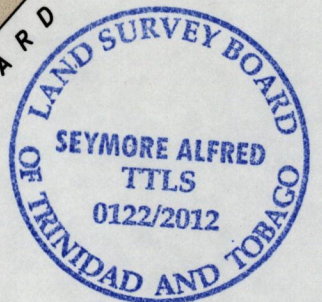

Approved

Signature of Director of Surveys

Note- U.T.M Zone 20 ( WGS 84 ) Cooriantes obtained from hand held GPS receiver ± 1.00m

SCALE 1:1000

- Denotes iron put, except otherwise stated.
Denotes peg put.

Bearings are grid based on solar observations

Distances are in metres

PLAN of a parcel of land coloured pink in the Ward of Tobago
Containing eight thousand one hundred and fifty six point seven square metres.
Surveyed by me, with due authority on 16th & 27th January 2012 for

Ivan Graham, Volney Graham & Randolph Graham

In accordance with Regulation 25 (1) of the Land Surveyors' Regulations 1998, I certify that this plan is correct.

Checked by, 02/Sept/2014
Entered .....

Signature of Surveyor

Trinidad & Tobago Land Surveyor.....2012

Path: \\aasl-server\2012survey\g160\igraham.dwg