

1300

1300/157




157

R.P.O. Vol. Fol.  
C.T. Vol. 1354 Fol. 531

Cadastral Sheet I.21.A. 1E  
Ward of Tobago 5/b/3  
Parish of St. Patrick

Note :  
Lots 8, 9A, 10 & 7A to be Amalgamated  
Lots 7B, & 9B to be Amalgamated

Vide : Plan P.A. 223  
Plan D.K. 15  
Bk.1179 Fol.13  
Bk.926 Fol.2

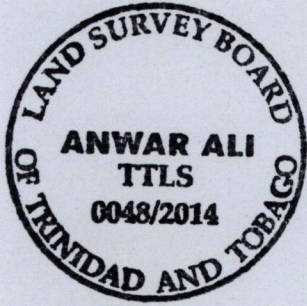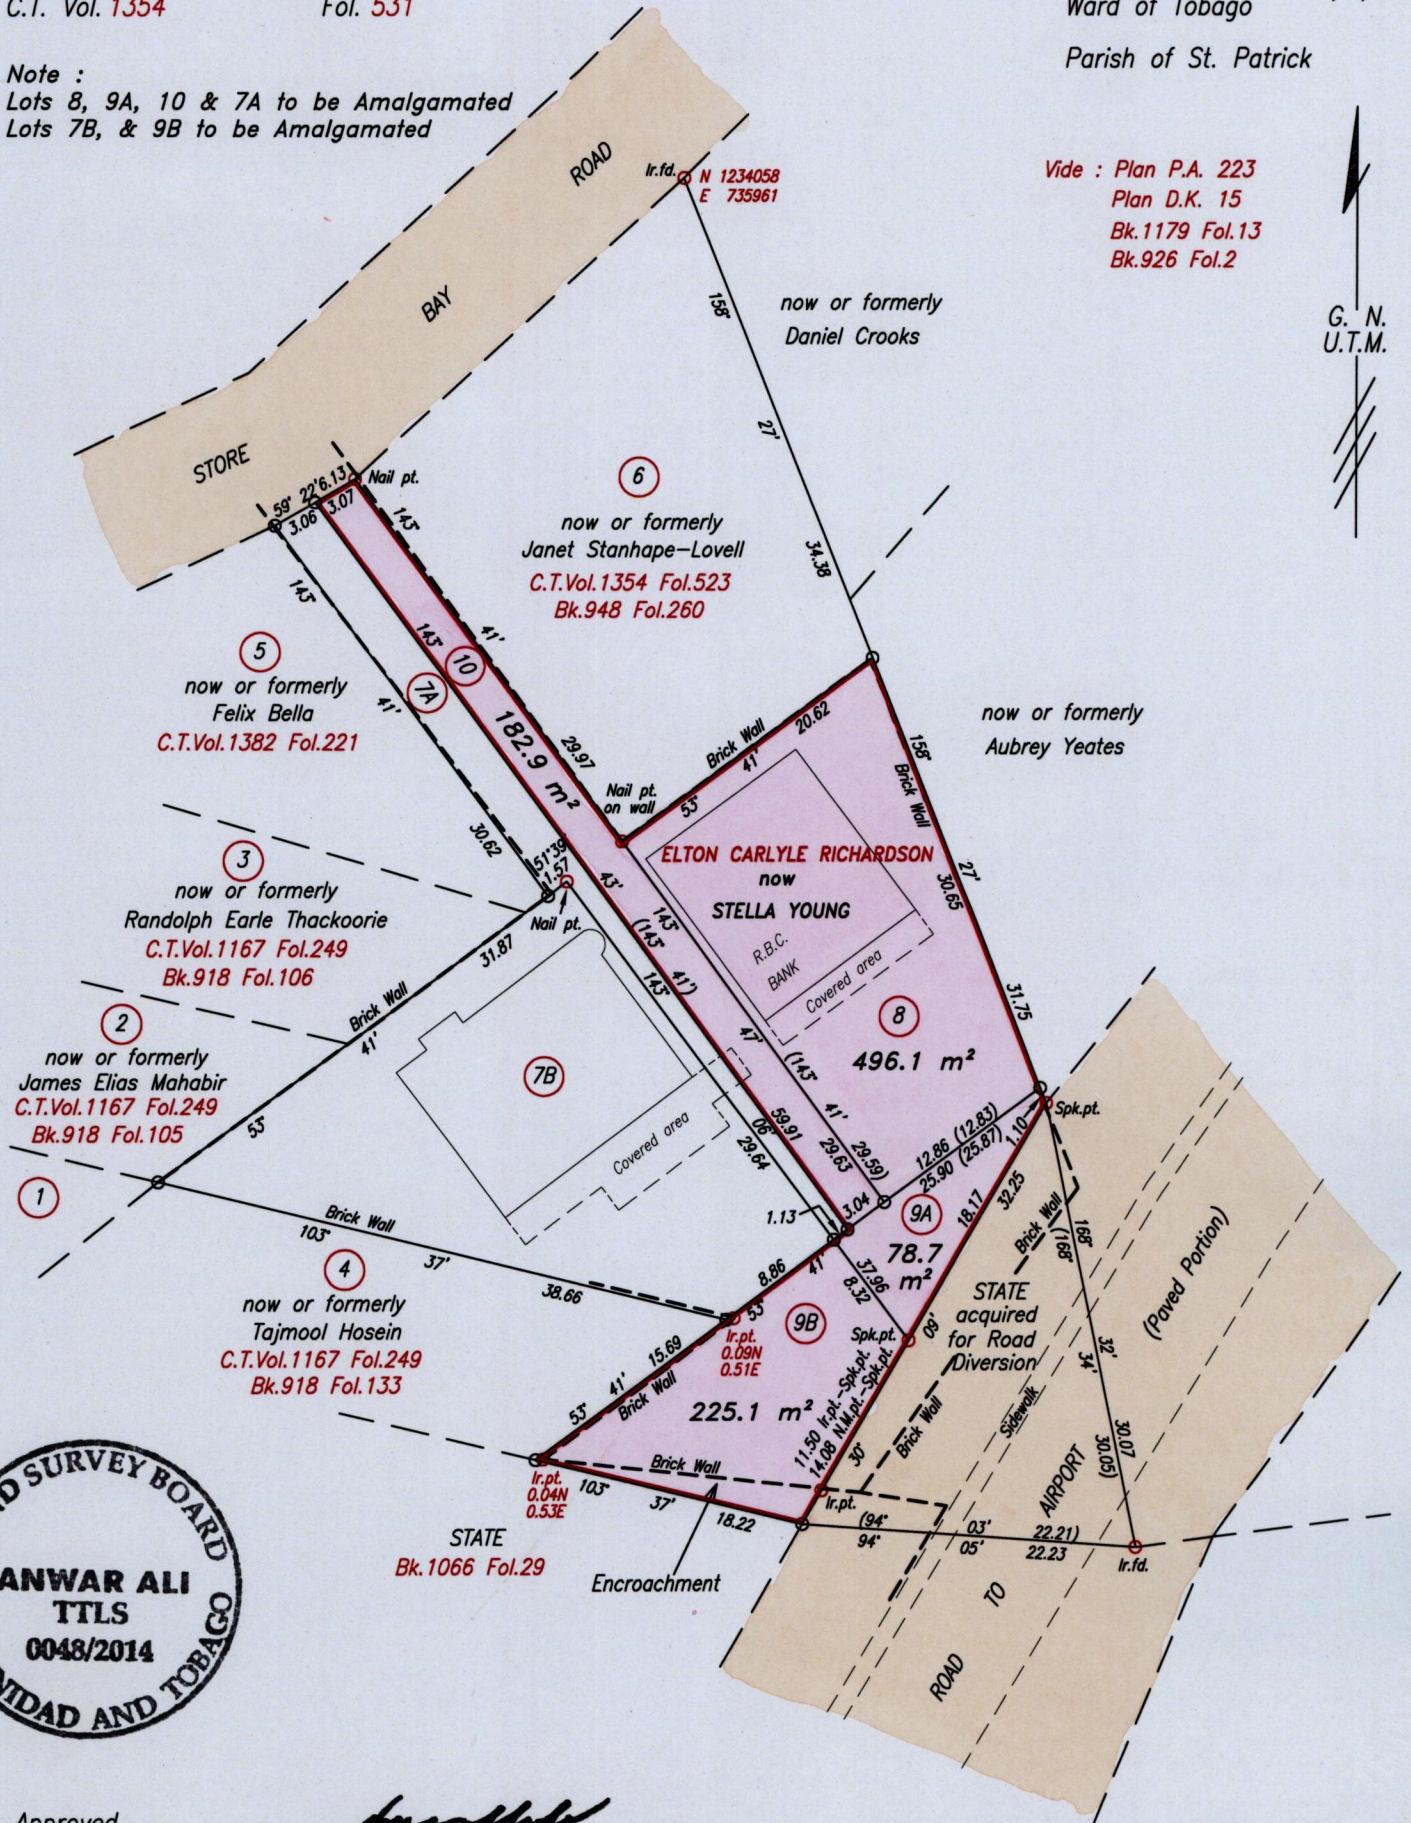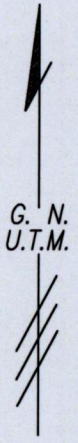

Approved

*[Signature]*  
Director of Surveys

SCALE 1:500

Distances are in metres

o Denotes No mark put except where otherwise stated  
Co-ordinates are Naparima/UTM, derived using handheld GPS (+/-5m)  
Bearings are U.T.M. grid based on Solar Observations  
PLAN of 4 Parcels of land coloured pink in the Ward of Tobago  
Containing together nine hundred and eighty two point eight square metres  
Surveyed by me, with due authority, on March 15th 2014  
Certified Correct in accordance with Regulation 25 (1) of the Land Surveyors Regulations 1998

Checked by. *NW 12-08-2014*

*[Signature]*

Entered on. . . . . Trinidad & Tobago Land Surveyor. . . . . 29th May 2014.

FILE PATH = ADA002 D:\TOBAGO\CHRISTINE YHAP-FINAL.DWG.