

To be brought under the provisions of the Real Property Ordinance

PLYMOUTH

Cadastral Sheet 1.12.M 1C
Ward of Tobago 2/c/4
Parish of St. David

Coordinates of Z (i.r.t.d.): 0743811mE, 1241785mN
U.T.M. 20 Naparima (+/- 6.00m)
G.P.S Direct Observation using a handheld receiver

See L&S Bk 1220
Fol. 30
Sean O' Brian & Roger Ames


Approved
Director of Surveys *also for*

Denotes Iron put except where otherwise stated
Bearings are Cassini Grid based on Solar Observations
PLAN of a Parcel of land coloured pink in the Ward of Tobago
Containing zero point two seven one four hectares

Surveyed by me, with due authority, on the 16th of April 2010 for Malack Jacobs
Certified Correct in accordance with Regulation 25 (1) of The Land Surveyors Regulations 1998,



SCALE 1:750
Distances are in METRES

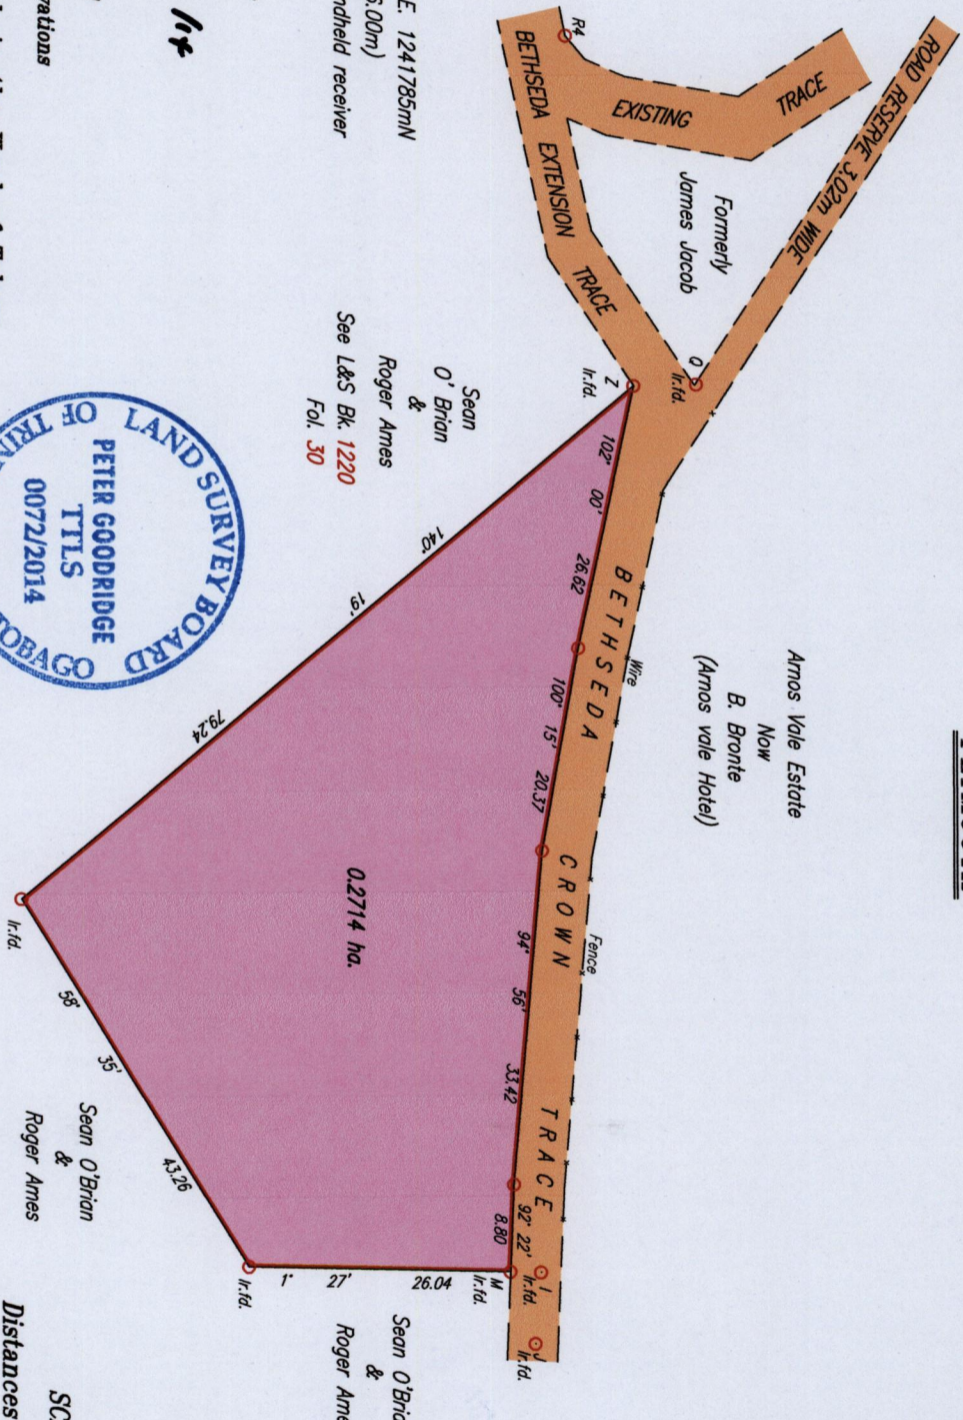

Checked by *MMW* 12/9/2014

[Signature] T.T.L.S.

Entered on

Trinidad & Tobago Land Surveyor
C:\LESS 2013\T09460\AC09.AND-PLYMOUTH.dwg
2014
FILE NO: TP036

LEGEND

From To	Bearing	Distance
Z - 0	359° 13'	6.22
0 - R4	249° 34'	37.06
M - I	1° 27'	3.04
I - J	94° 33'	7.16