


TO BE BROUGHT UNDER THE PROVISIONS OF THE REAL PROPERTY ORDINANCE U.P.I.N. No.

"JOHN GULLY TRACE, LOUIS D'OR"

(Surveyed by Lyndon Antoine on 14th and 26th March 2014)

Cadastral Sheet $\frac{3H}{1/d}$, I.15.B. Ward of Tobago Parish of St. Paul

Vide
Plan A.K.62

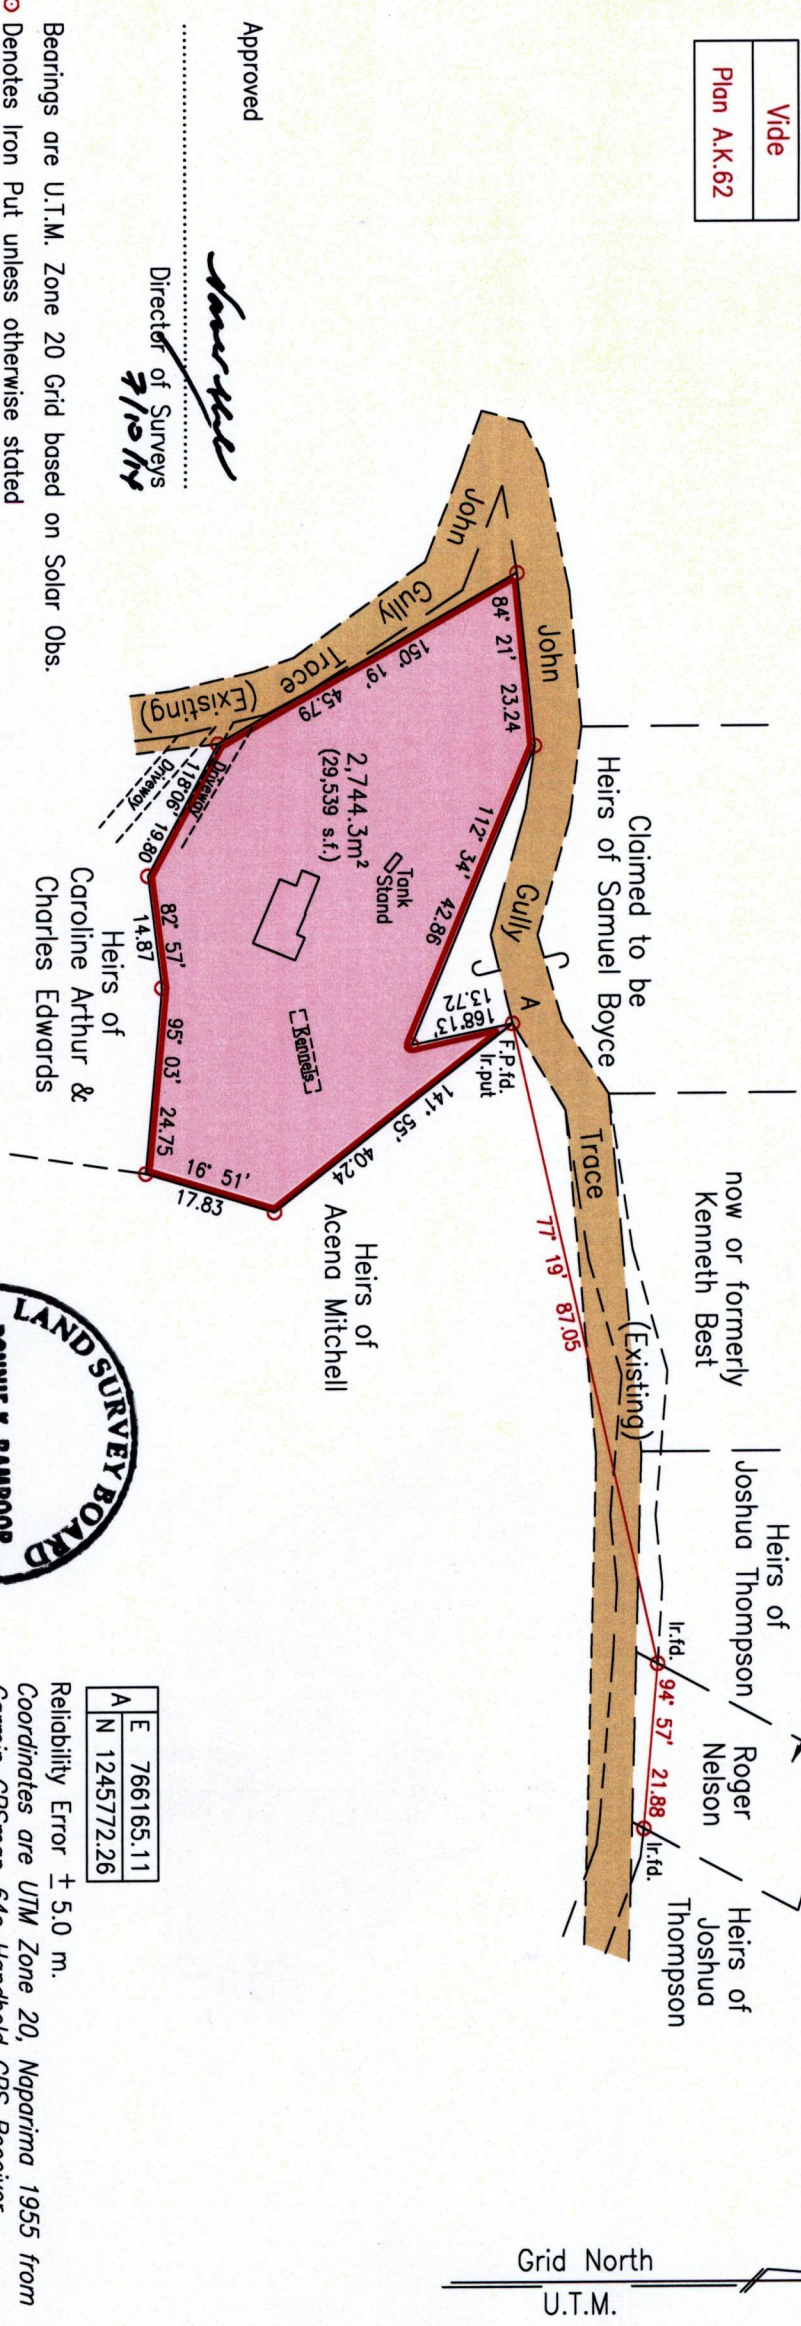

Approved *[Signature]*
Director of Surveys
2/10/14

Bearings are U.T.M. Zone 20 Grid based on Solar Obs.
Denotes Iron Put unless otherwise stated
Plan of a Parcel of land coloured pink in the Ward of Tobago
Containing two thousand seven hundred and forty four point three square metres
Surveyed by me, with due authority, on 26th April 2014 for Leairie and Cynthia Stewart
Certified correct in accordance with Regulation 25(1) of the Land Surveyors Regulations 1998.

Checked by *[Signature]* 6/10/2014



E	766165.11
N	1245772.26

Reliability Error ± 5.0 m.
Coordinates are UTM Zone 20, Naparima 1955 from
Garmin GPSmap 64s Handheld GPS Receiver

SCALE 1:1000
Distances are in Metres

[Signature]
Trinidad & Tobago Land Surveyor
13th May 2014

"A"

This is the Plan marked "A" referred to in
the prefixed affidavit of **LEARIE AND**
CYNTHIA STEWART sworn to before me

this 16th day of *May* 2014. *2-0*

[Signature]
Commissioner of Affidavits

DUNSTAN A. DENOON
Commissioner of Affidavits
Tobago.



1300/161

1300

101