


1300

1300/163

163

To be brought under the provisions of the Real Property Ordinance

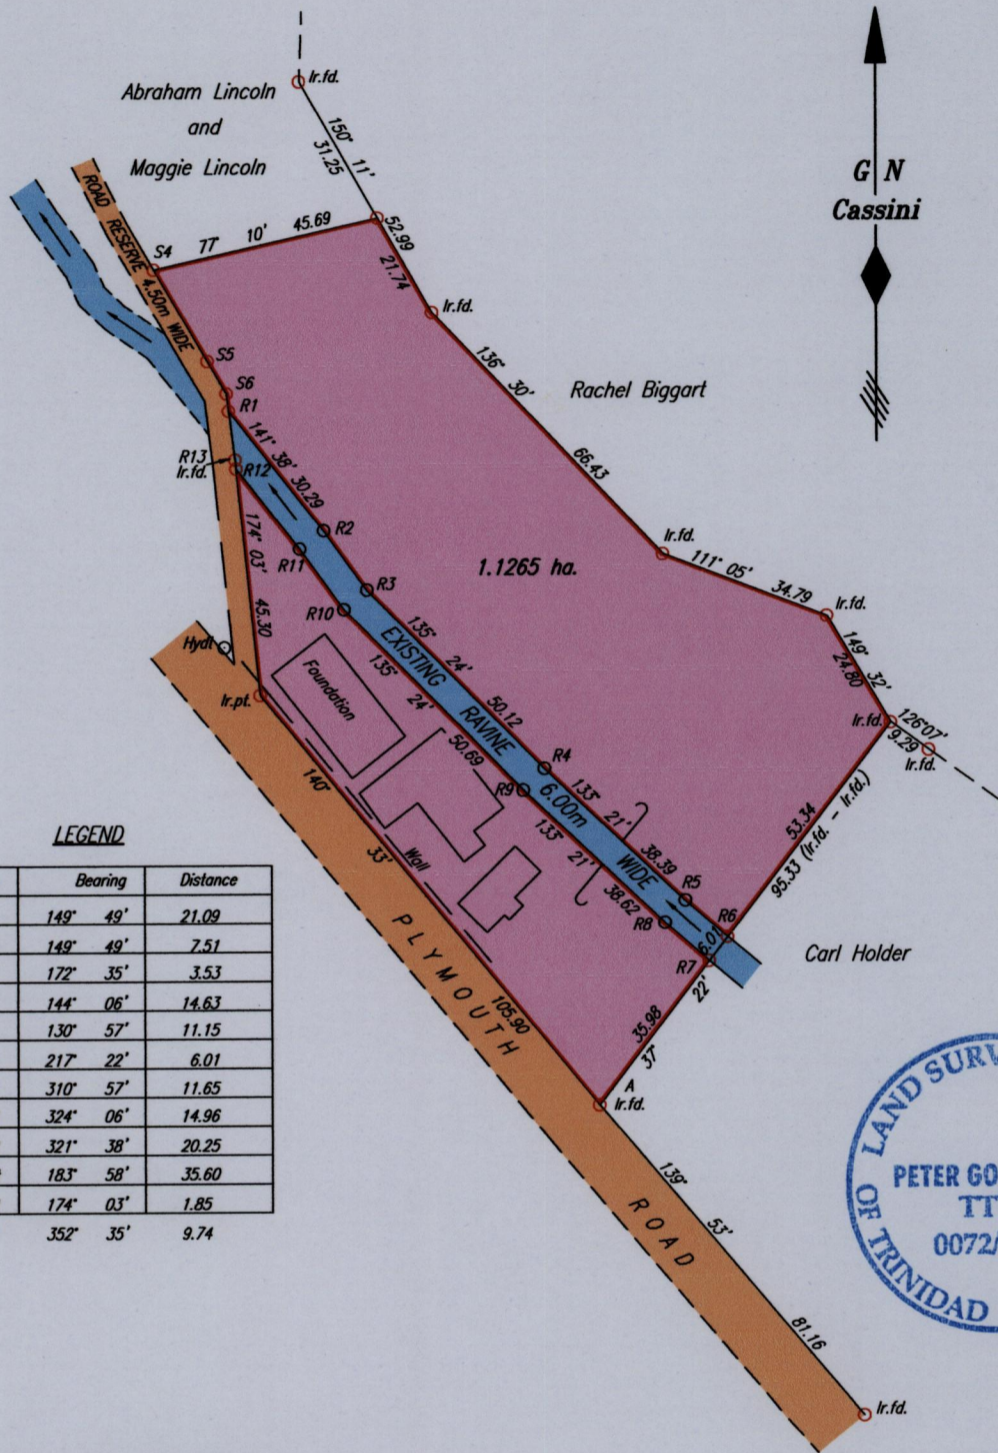

Coordinates of A (Ir.f.d): 0743682mE, 1240312mN  
Naparima 20 (+/- 5.00m)  
G.P.S. Direct Observation

Approved . . . . .  
Director of Surveys *6/10/14*

See Bk. 1248 Fol. 65

SCALE 1:1500

Distances are in METRES

○ Denotes Iron put except where otherwise stated  
Bearings are Cassini Grid based on Solar Observations

PLAN of a Parcel of land coloured pink in the Ward of Tobago

Containing one point one two six five hectares

Surveyed by me, with due authority, on 20th March 2014 for Gregory Small

Certified Correct in accordance with Regulation 25 (1) of The Land Surveyors Regulations 1998,

Checked by . . . . . TTLS

Entered on . . . . .