


C. T. Vol. 3645
Vol.

Fol. 401
Fol.

Vol. 4497 Fol. 181

Ward of Tobago
Parish of St. Patrick
Cadastral Sheet 1E, I. 16. K.
4/b

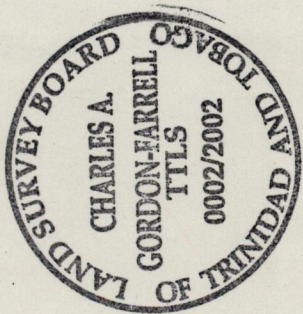

Approved *[Signature]*

Director of Surveys
2002-10-15


Note: To Obtain compass bearings add/subtract minutes

PLAN of 2 Parcels of land coloured PINK in the Ward of Tobago
Containing together one thousand four hundred and eighty five point seven square metres
Surveyed by me, with due authority, in January 1998 for Edgar Johnson

In accordance with Reg. 25 (1), of the Land Surveyors' Regulations 1998, I certify that this plan is correct.

Checked by *[Signature]*

Entered Trinidad and Tobago Land Surveyor 1st November 2000

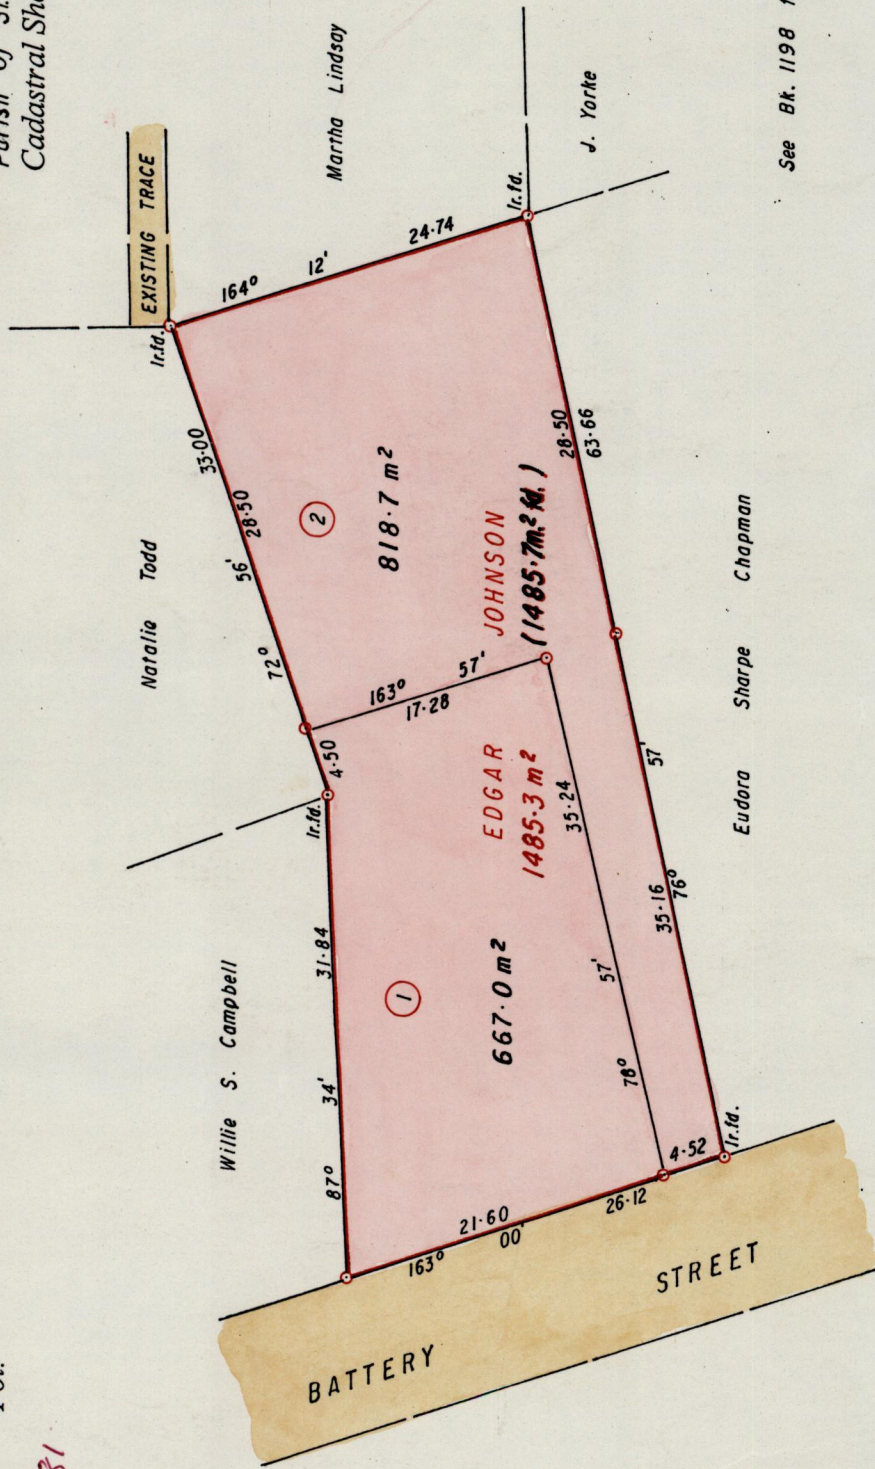

See Bk. 1198 fol. 38

SCALE 1 / 500

○ Denotes Iron put unless otherwise stated

1300

17

1 Vol 4575 Fol 313 URBAN & LENORA Althea Johnson.

2 Vol.

20 NOV 2001
Lands and
Surveys
Division